



V1 (18 x 40)

ESC 1:100

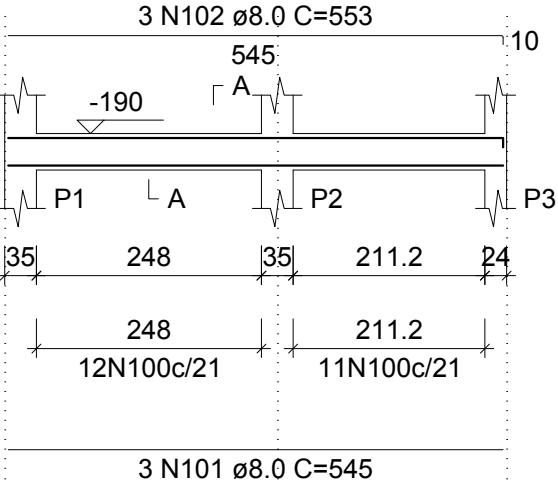


SEÇÃO A-A
ESC 1:50

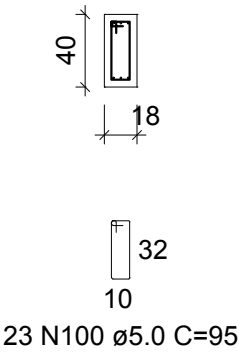


V2 (18 x 40)

ESC 1:100

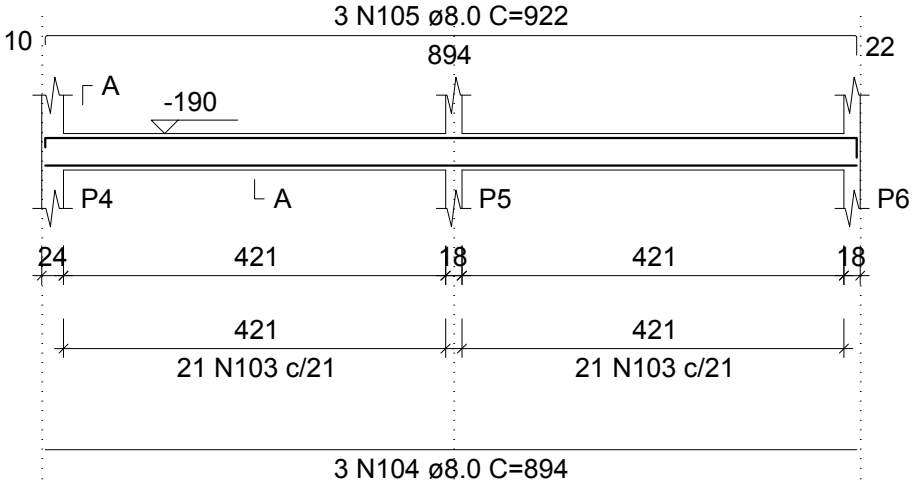


SEÇÃO A-A
ESC 1:50

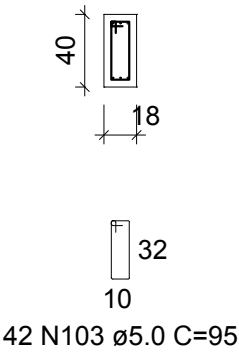


V3 (18 x 40)

ESC 1:100

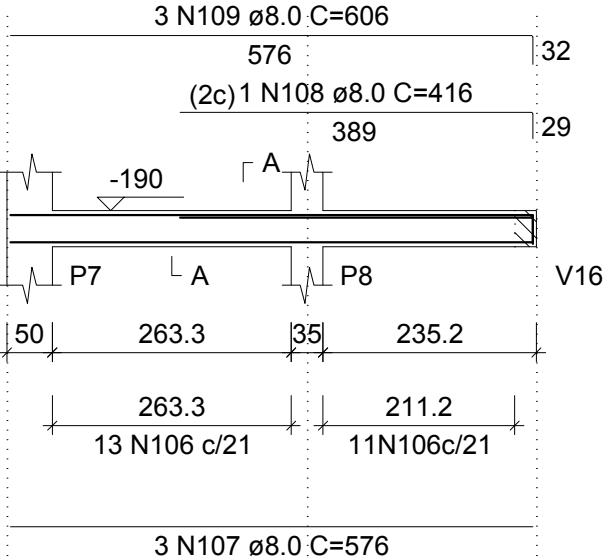


SEÇÃO A-A
ESC 1:50

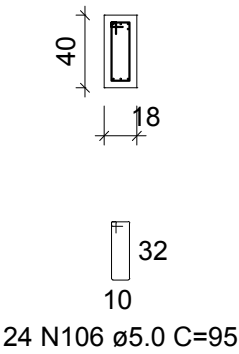

V4 (18 x 50)

ESC 1:100

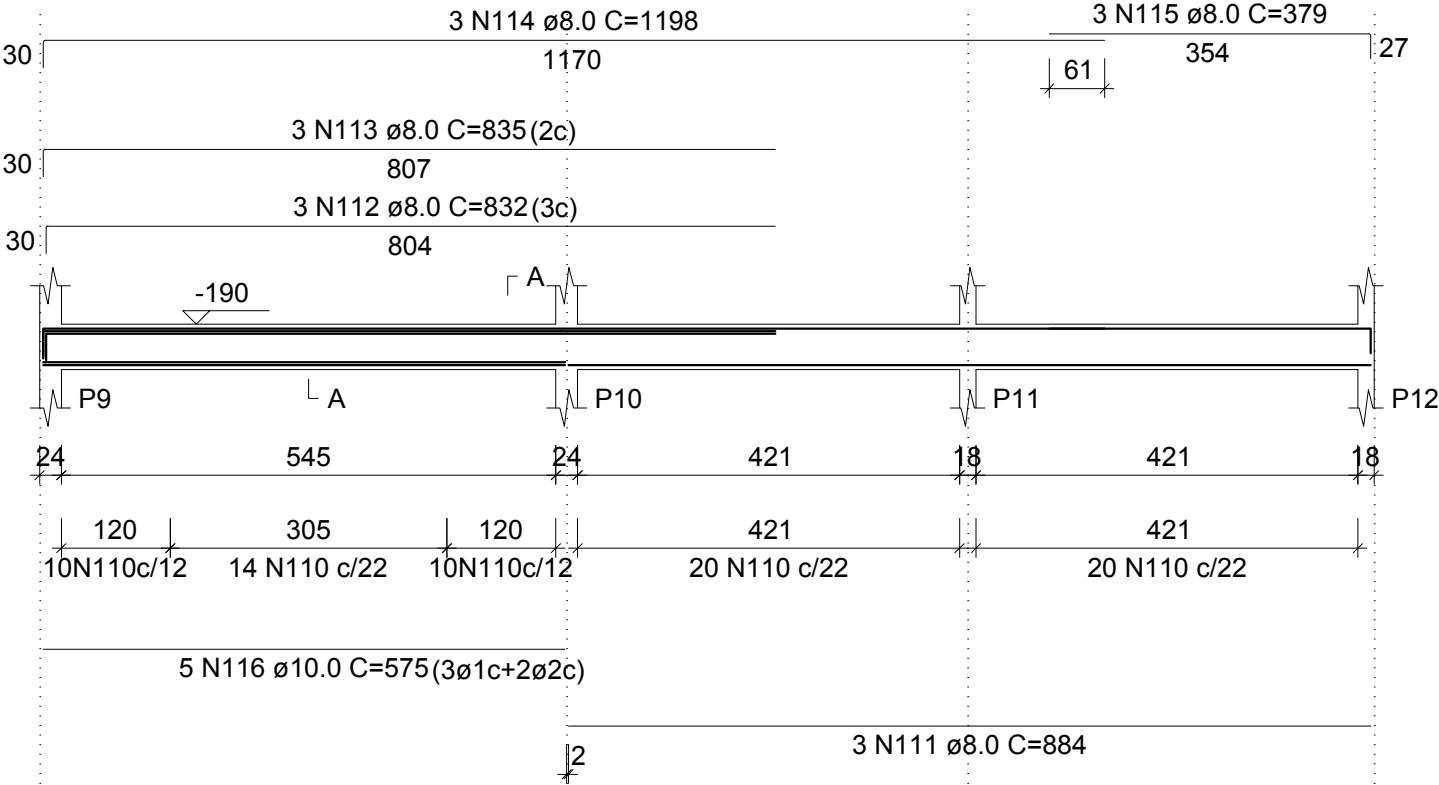

SEÇÃO A-A
ESC 1:50

