


V17 (18 x 40)

ESC 1:100

SEÇÃO A-A ESC 1:50

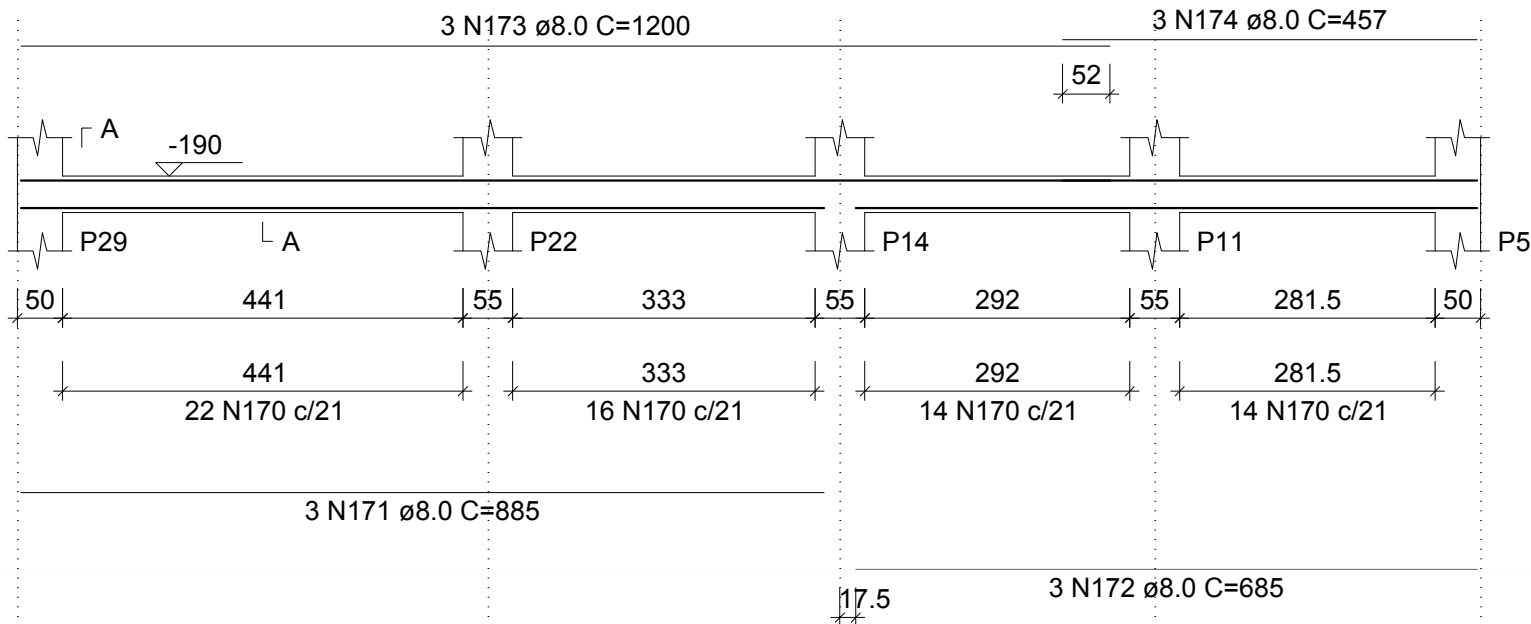


66 N170 \varnothing 5.0 C=95

V18 (18 x 40)

ESC 1:100

SEÇÃO A-A ESC 1:50

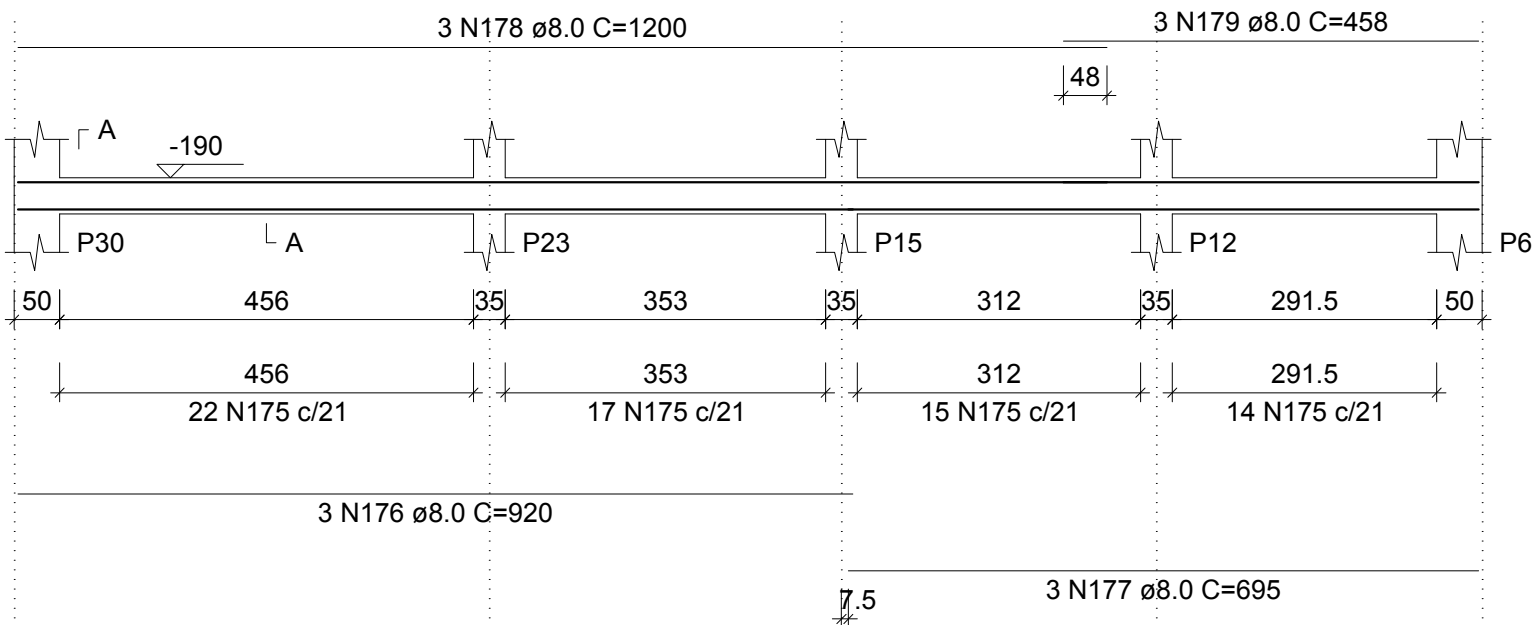

68 N175 \varnothing 5.0 C=95