




P1

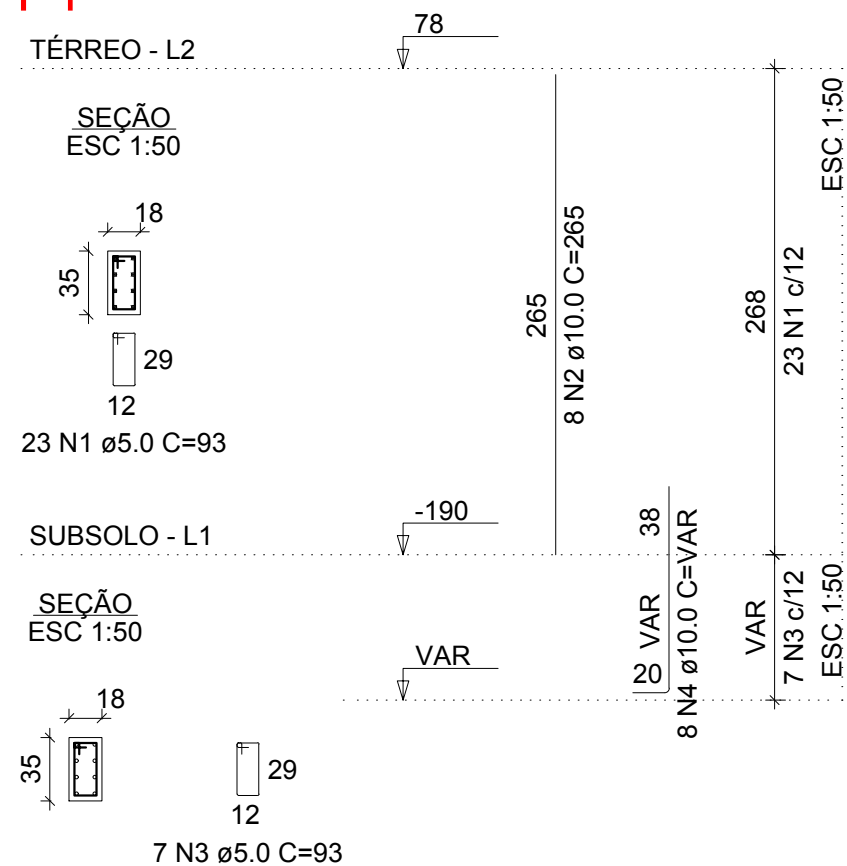


P2

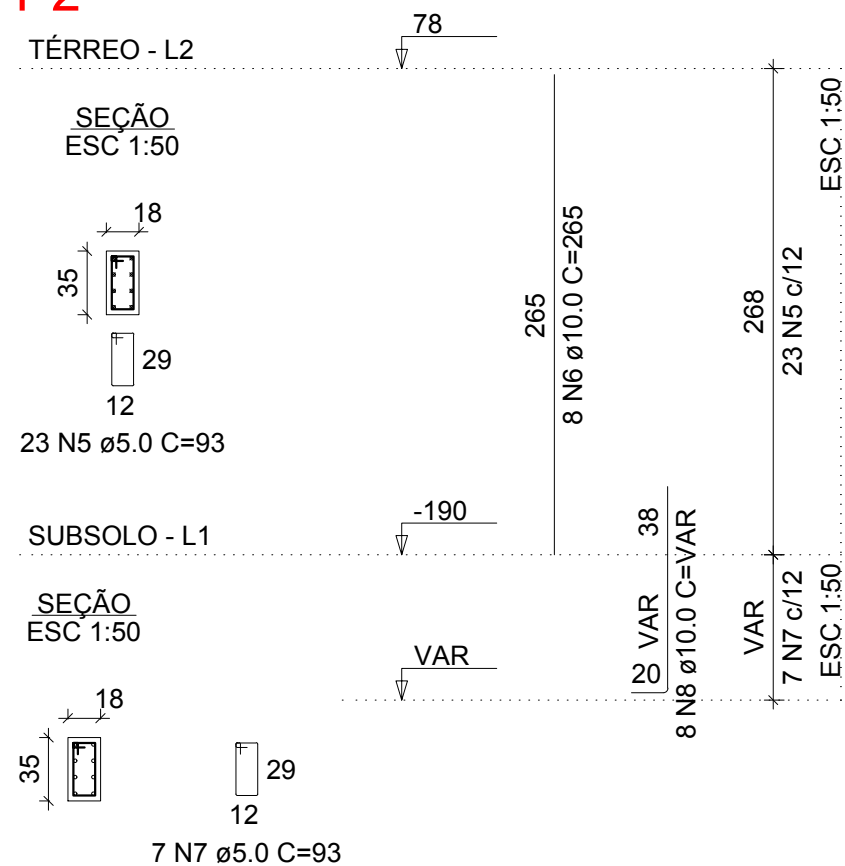


P3

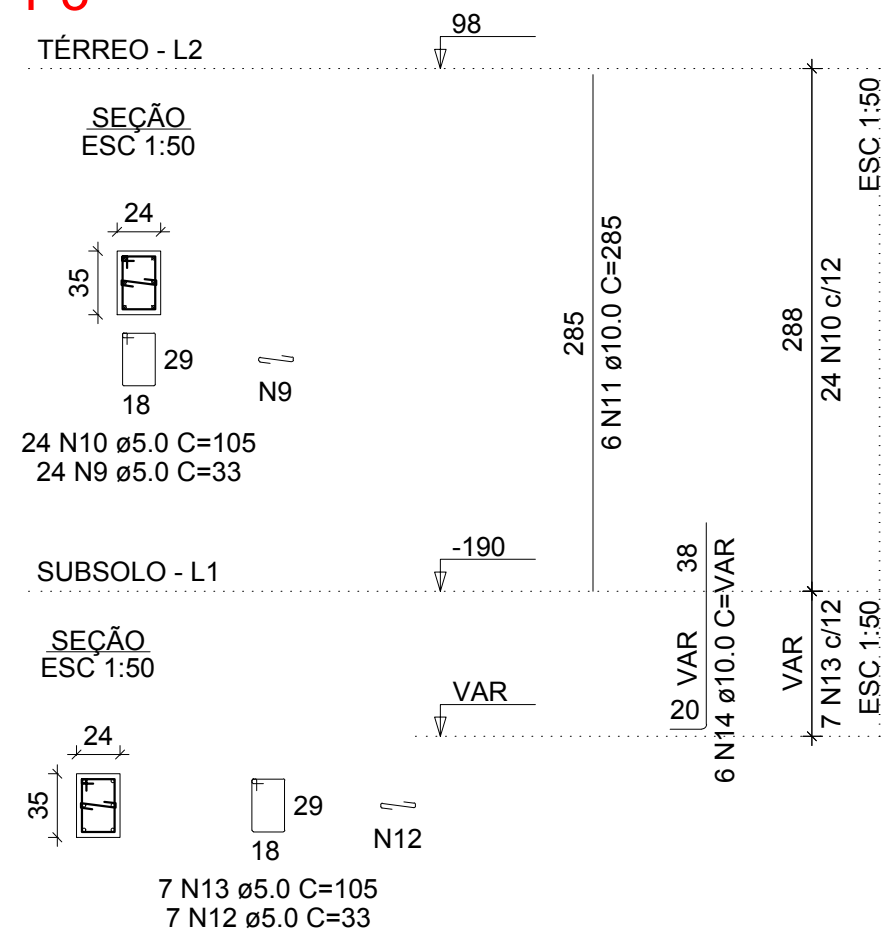


P4

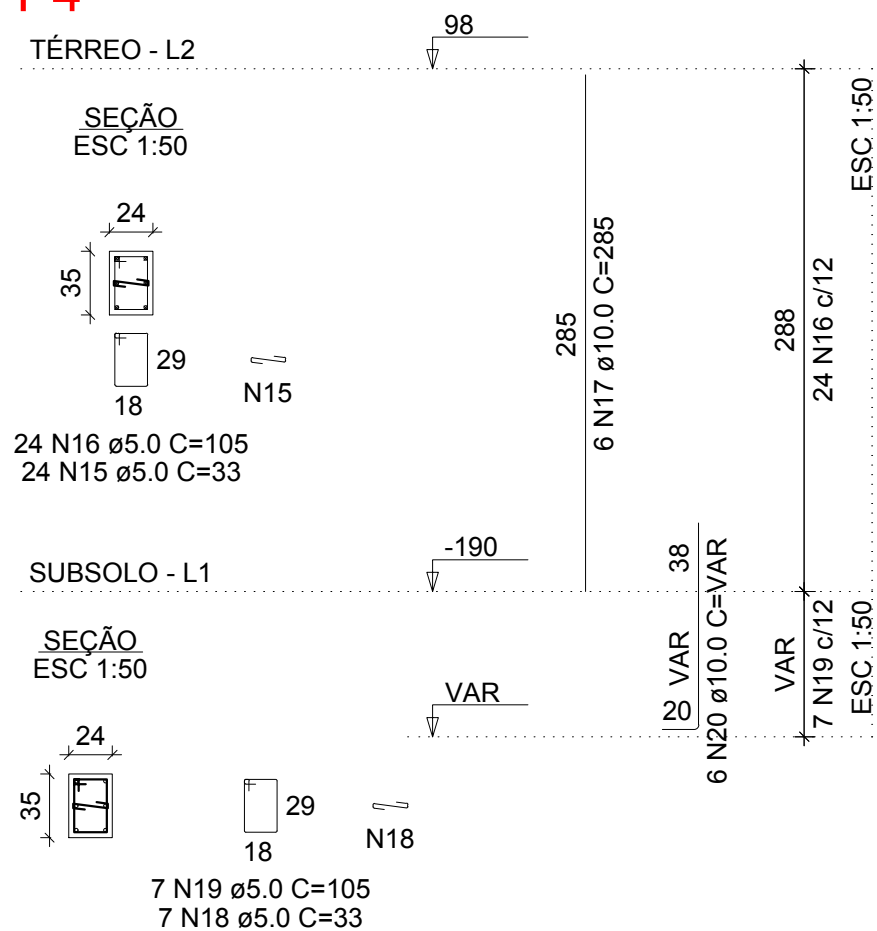

P5

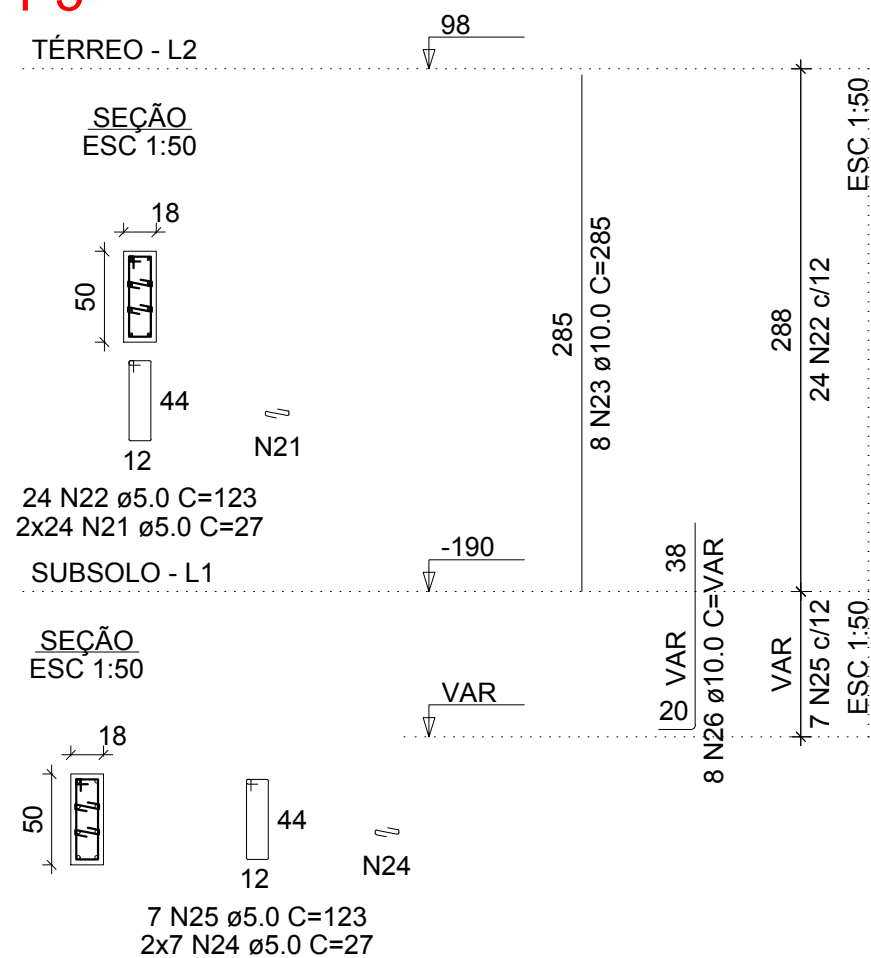


P6

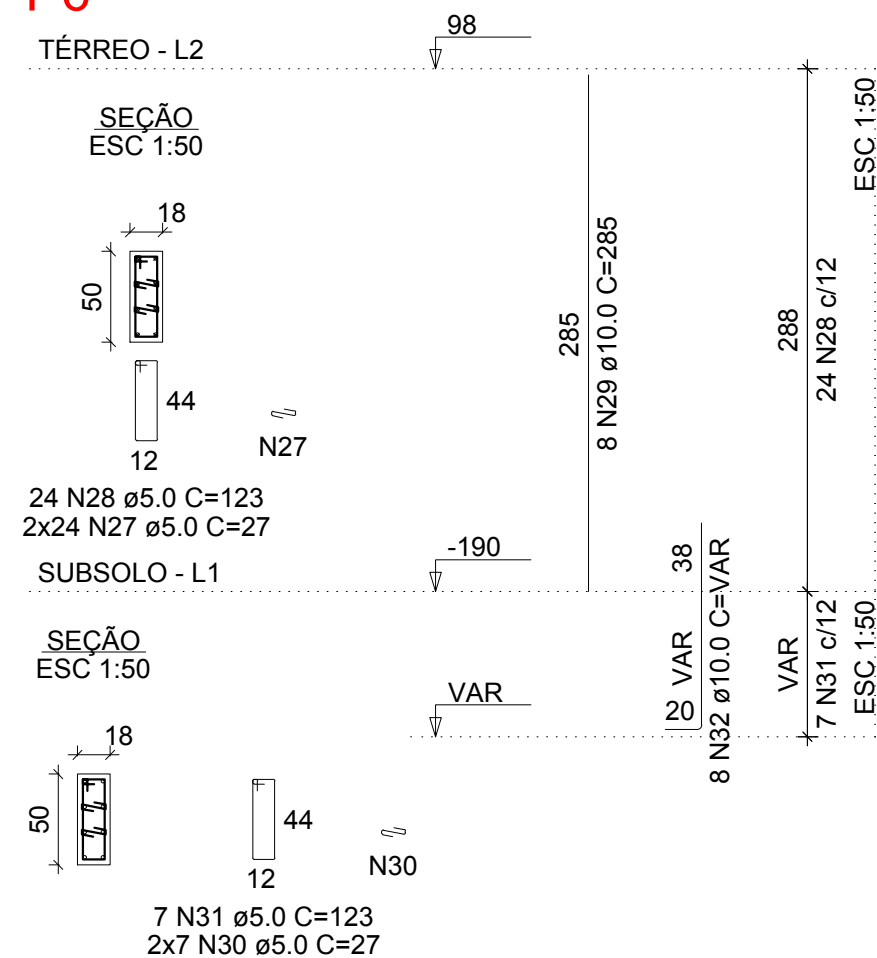

P7


TÉRREO - L2

SEÇÃO  
ESC 1:50

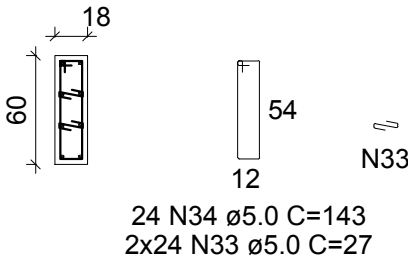

SUBSOLO - L1


SEÇÃO  
ESC 1:50

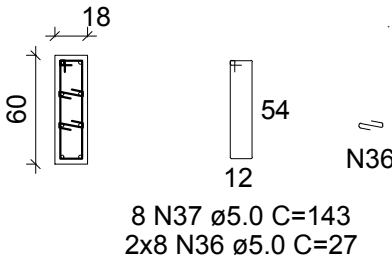

P8


TÉRREO - L2

SEÇÃO  
ESC 1:50

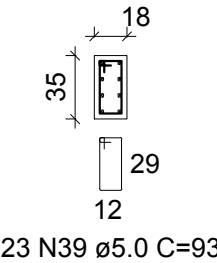

SUBSOLO - L1


SEÇÃO  
ESC 1:50

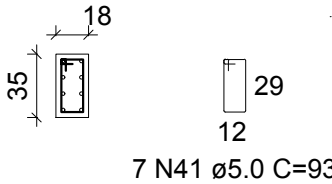

P24

1º PAVIMENTO - L3


SEÇÃO  
ESC 1:50

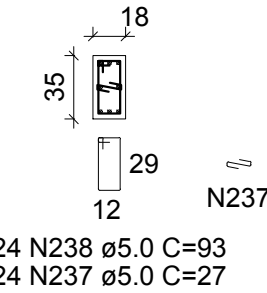

P25

1º PAVIMENTO - L3


SEÇÃO  
ESC 1:50

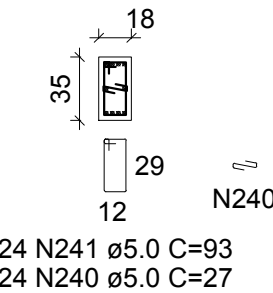

P26

1º PAVIMENTO - L3


SEÇÃO  
ESC 1:50

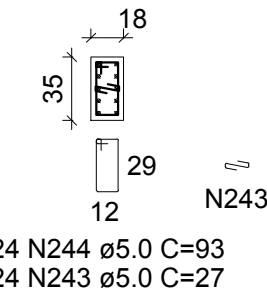


P33

1º PAVIMENTO - L3


SEÇÃO  
ESC 1:50

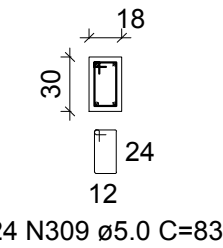


P9

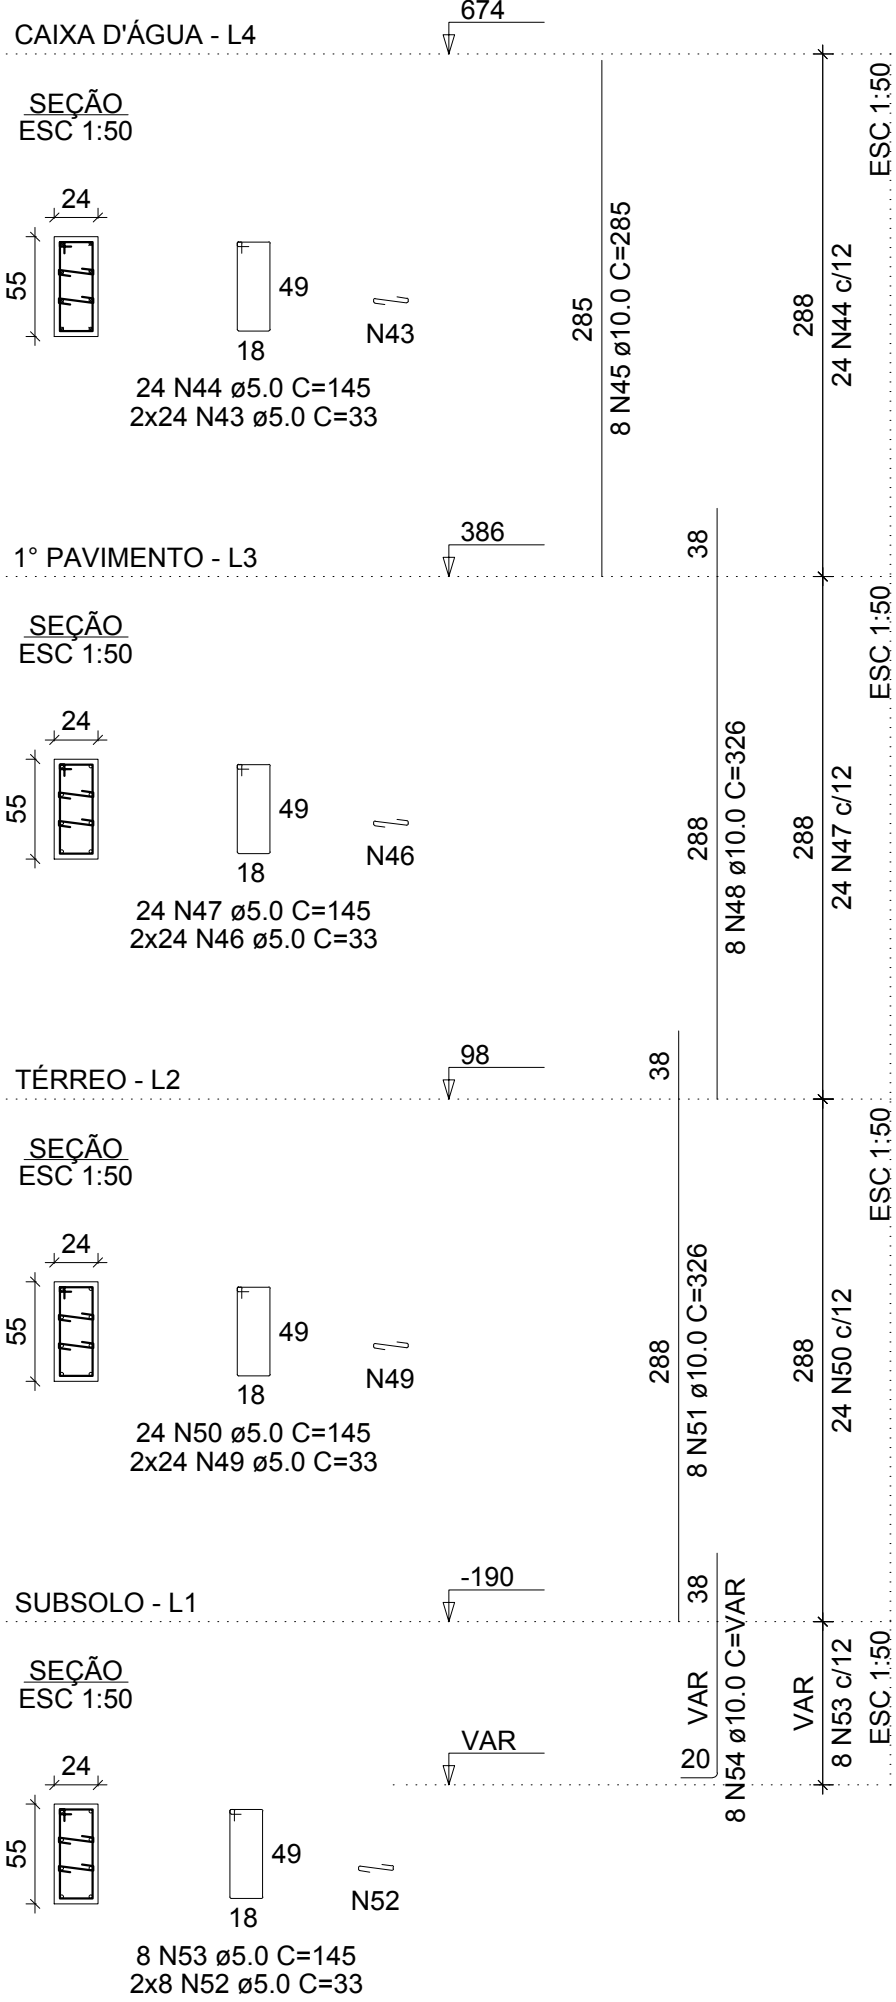


P10

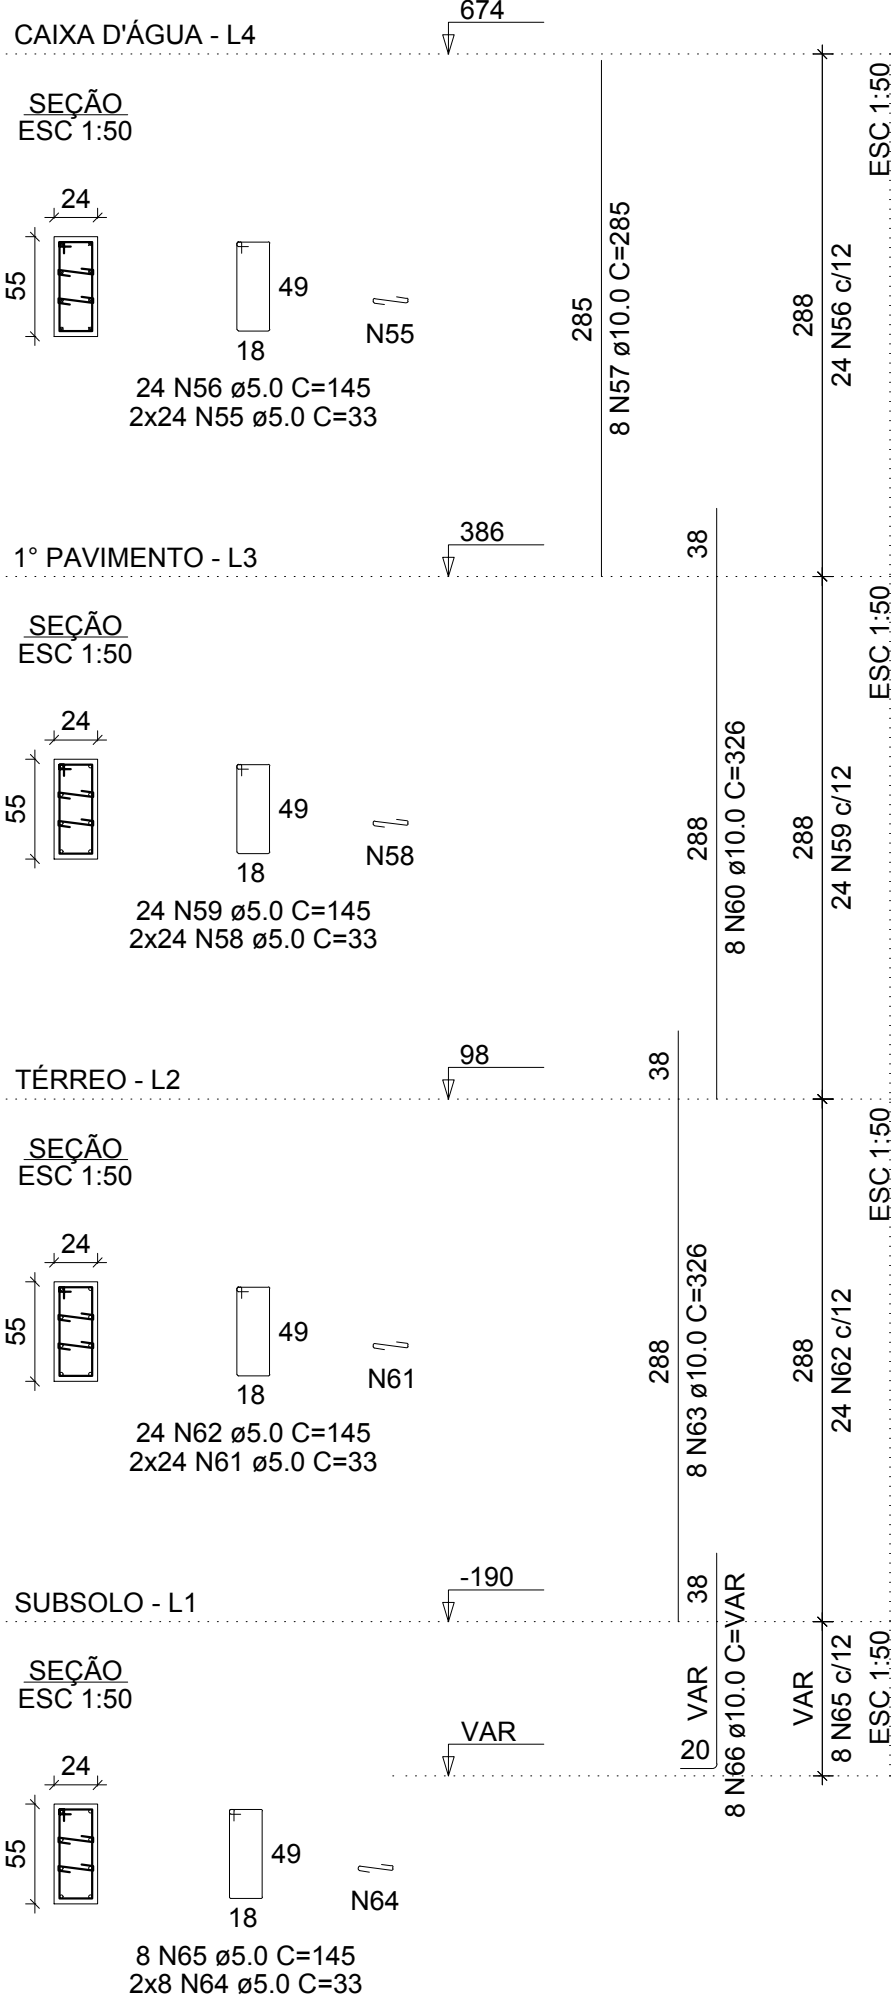


P11

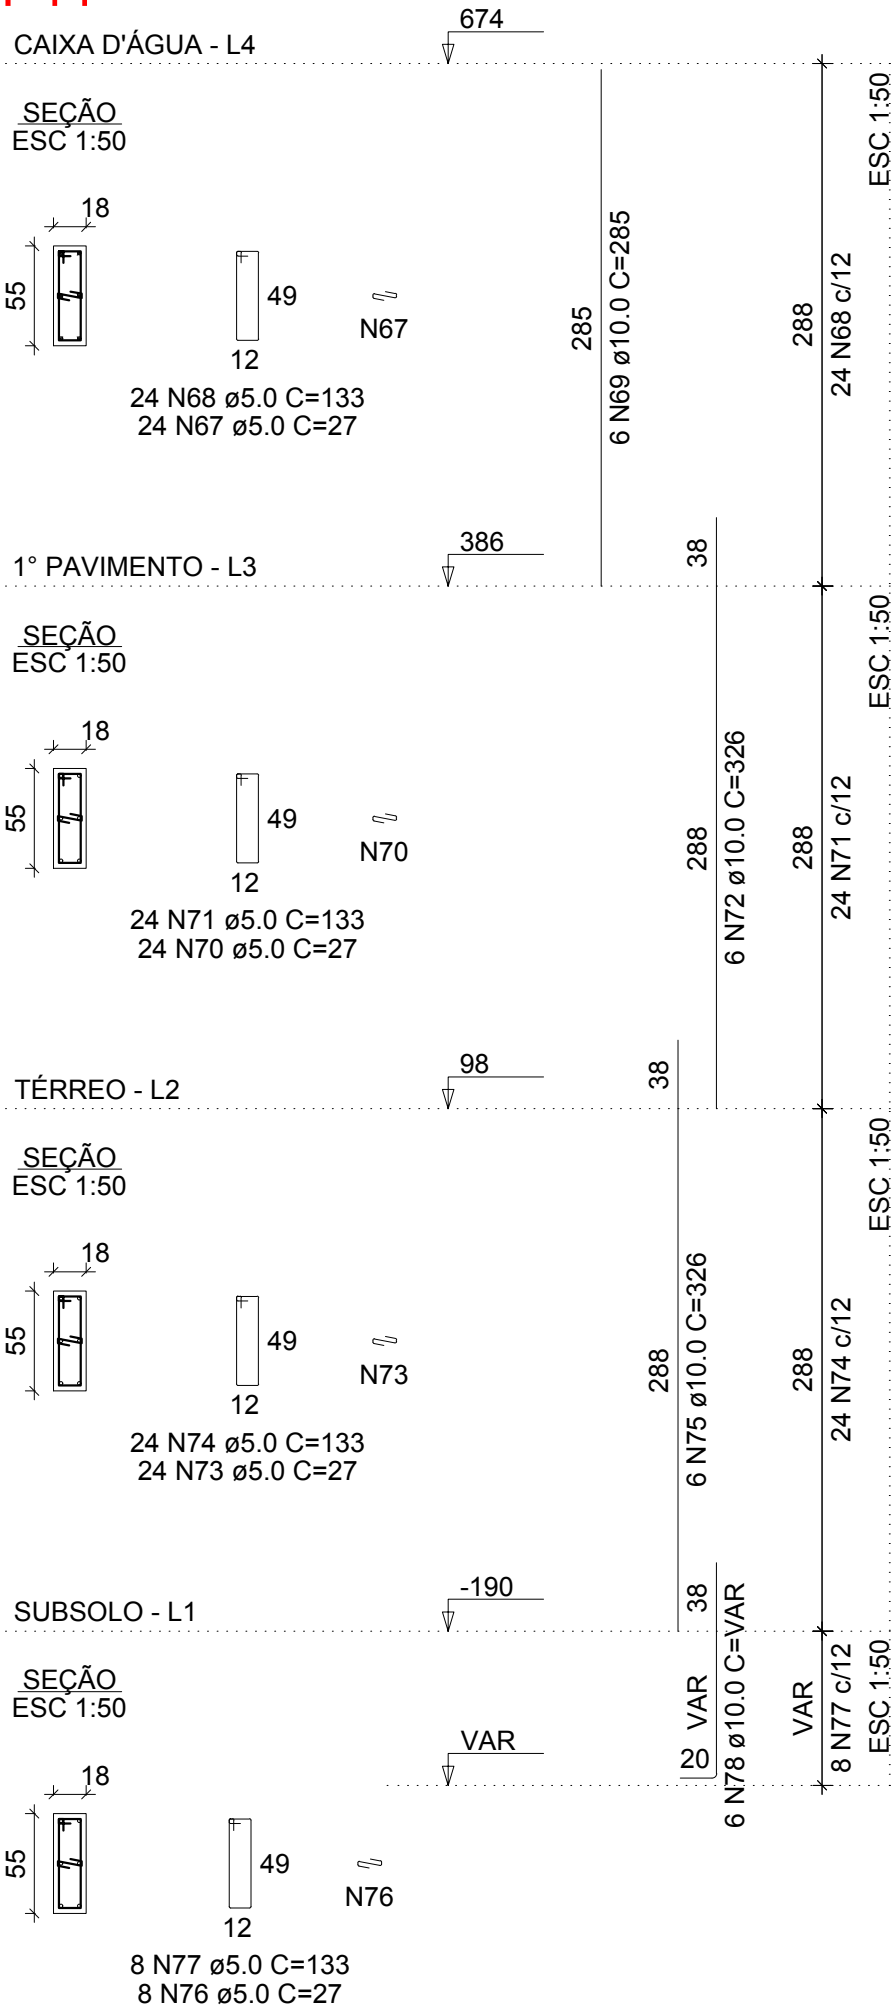


P12

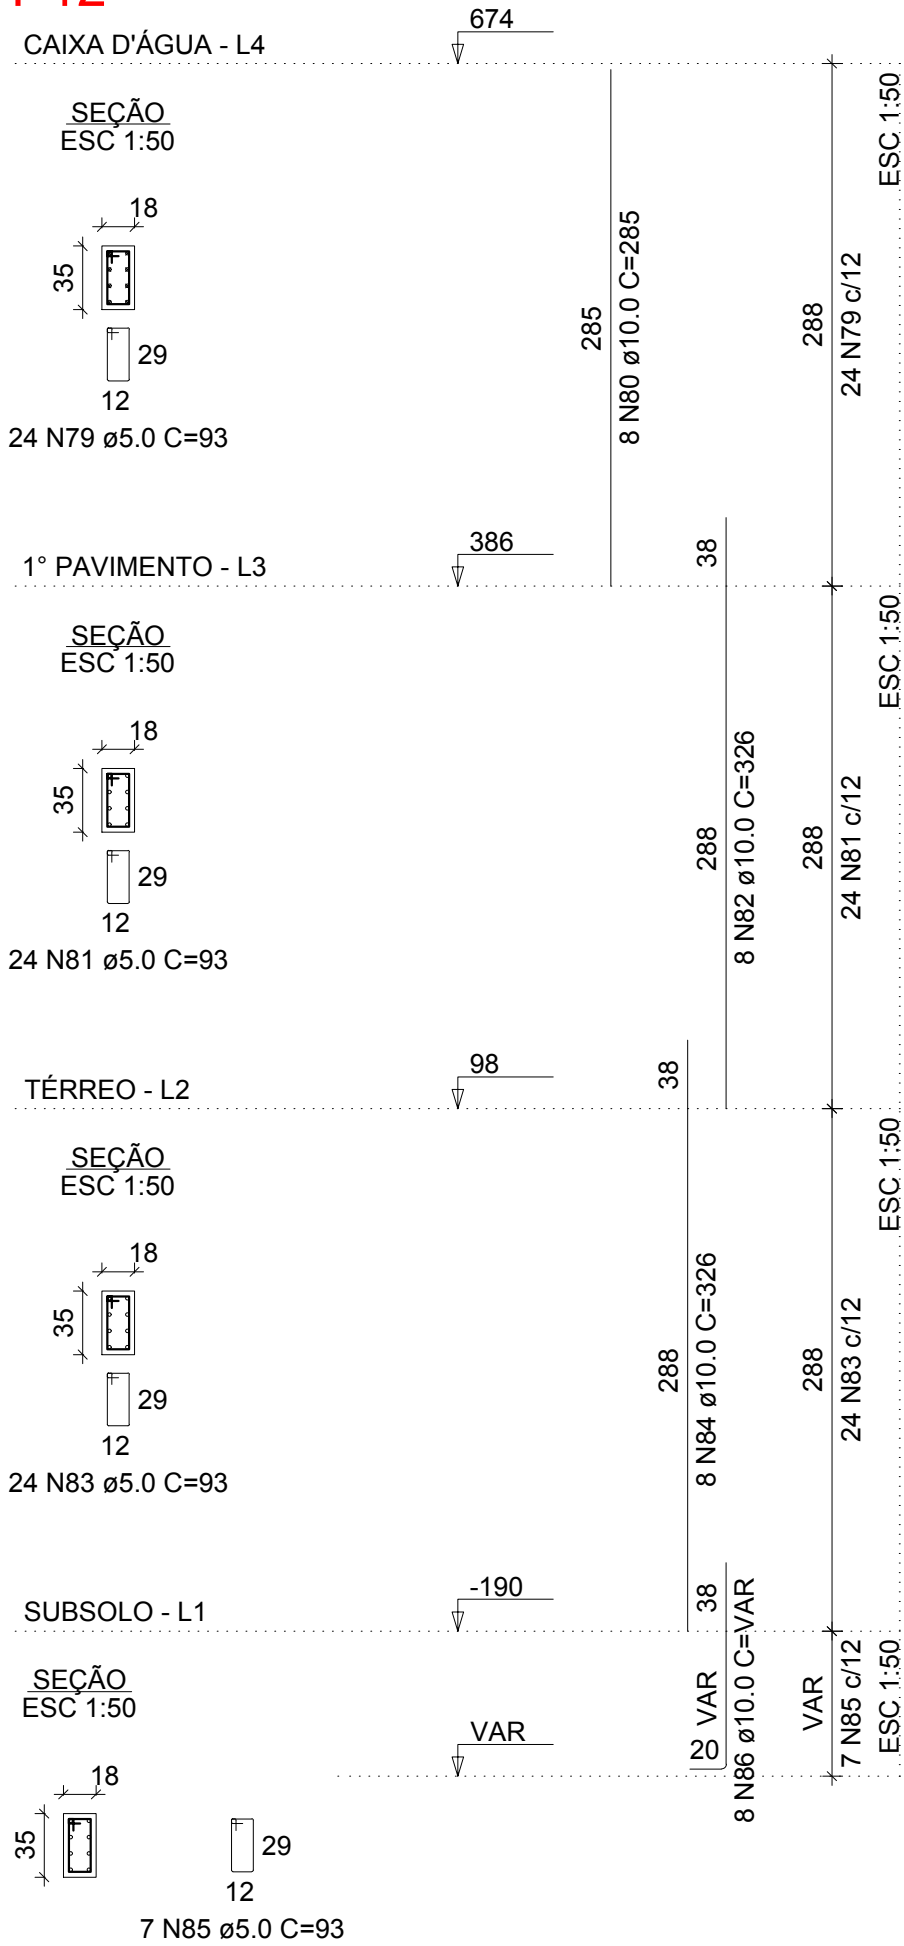


P13

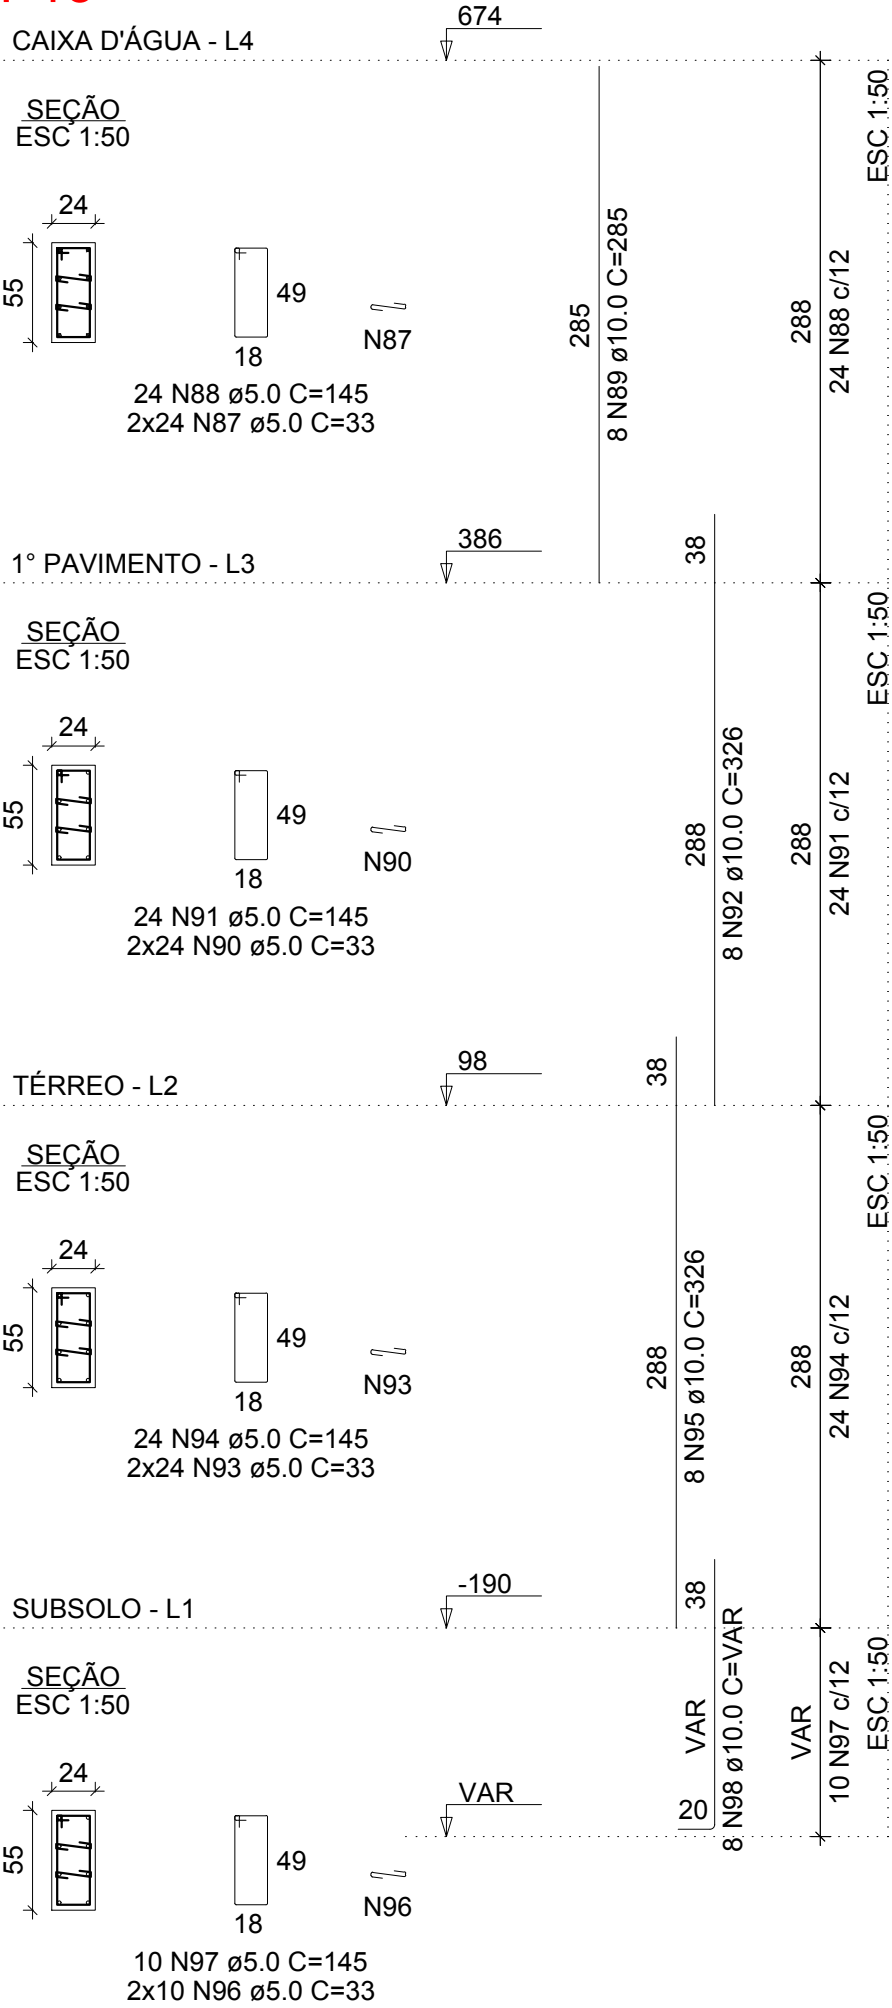


P14

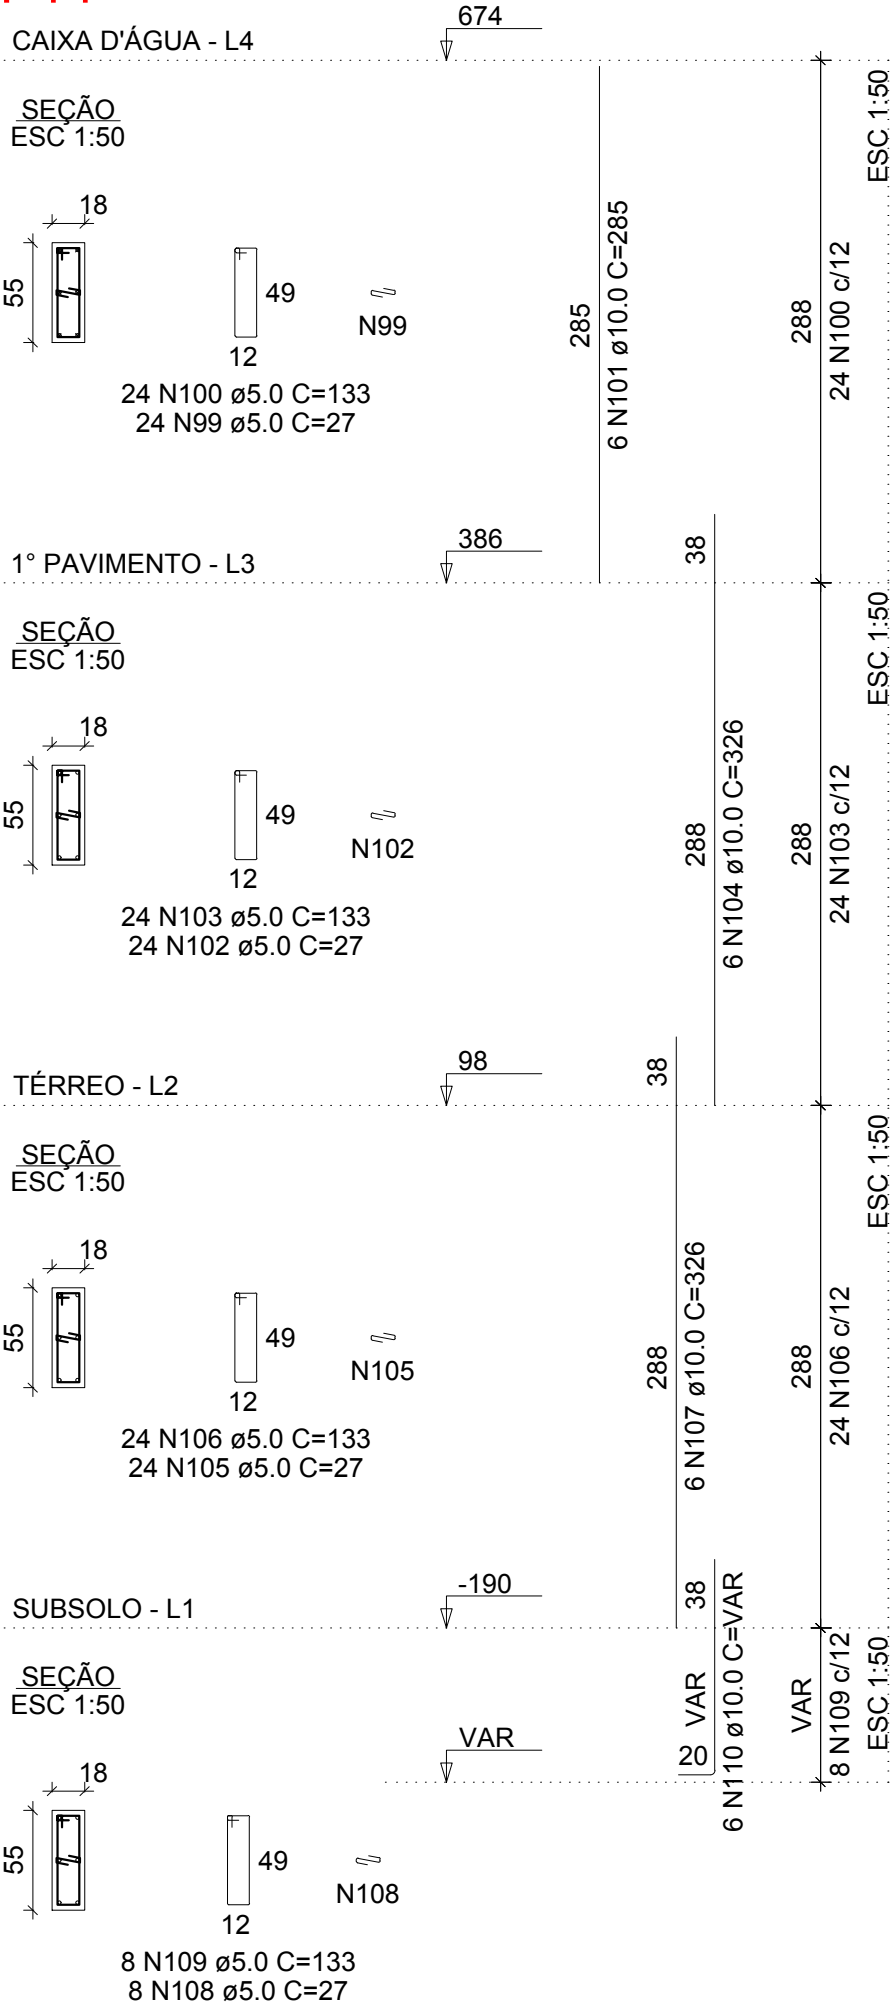


P15

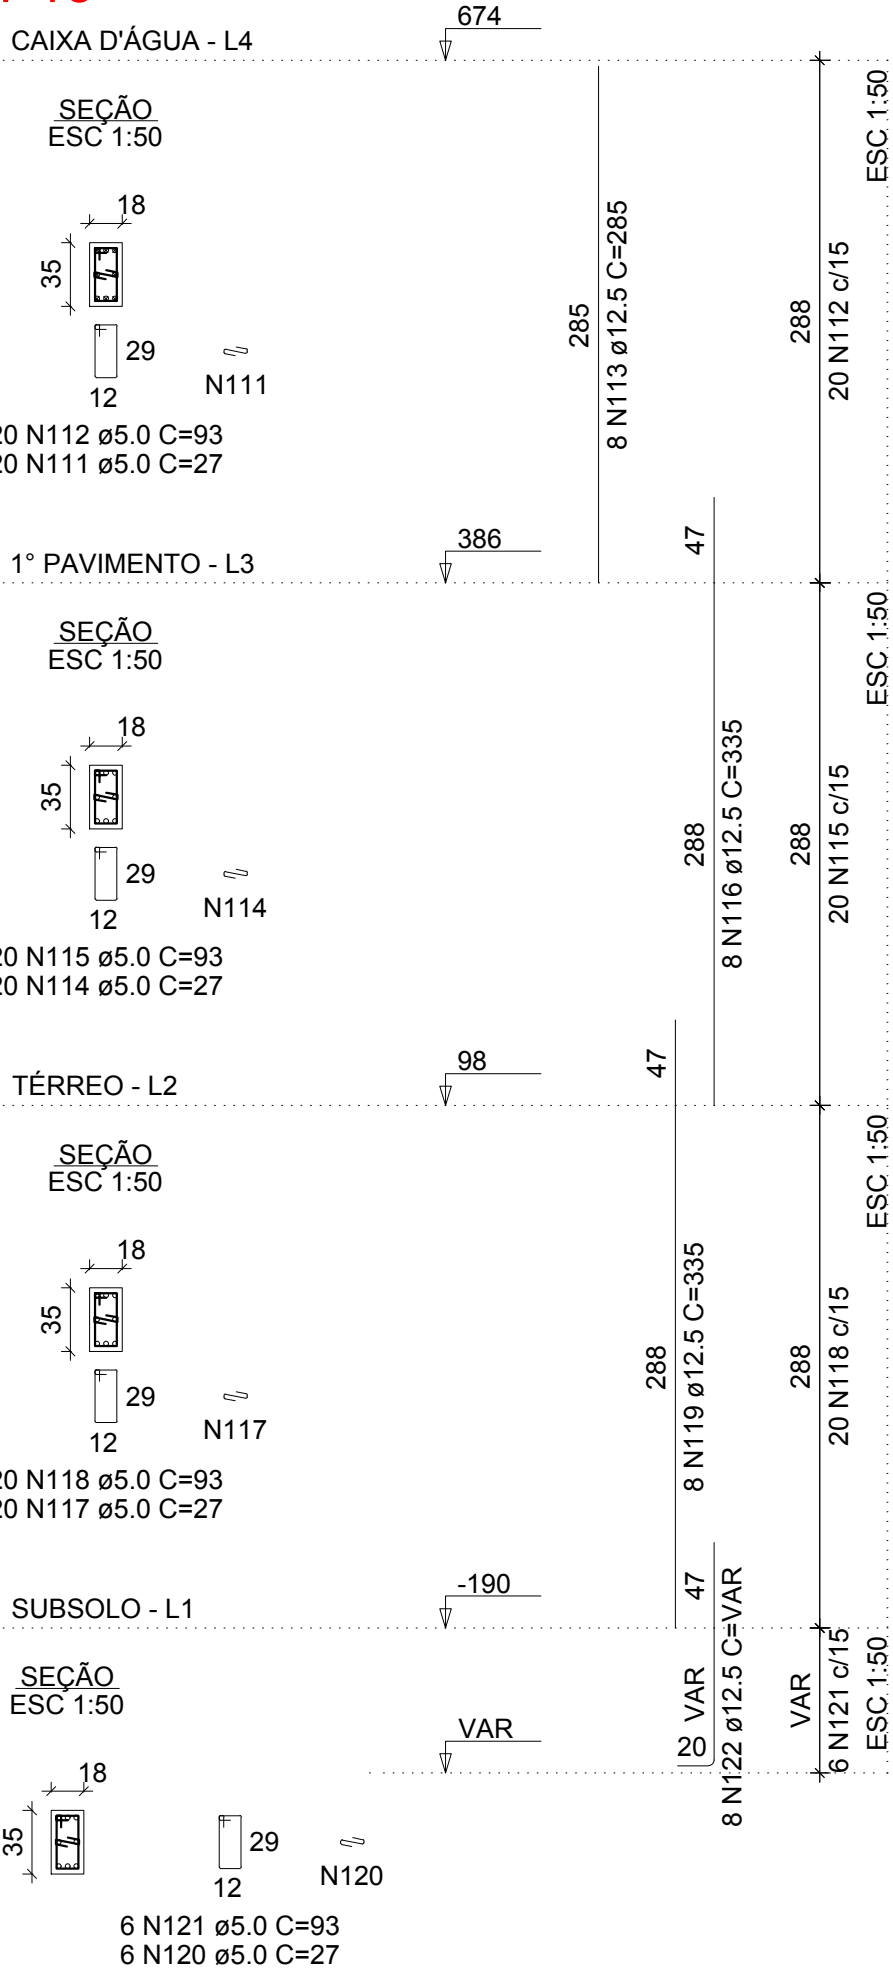


P19

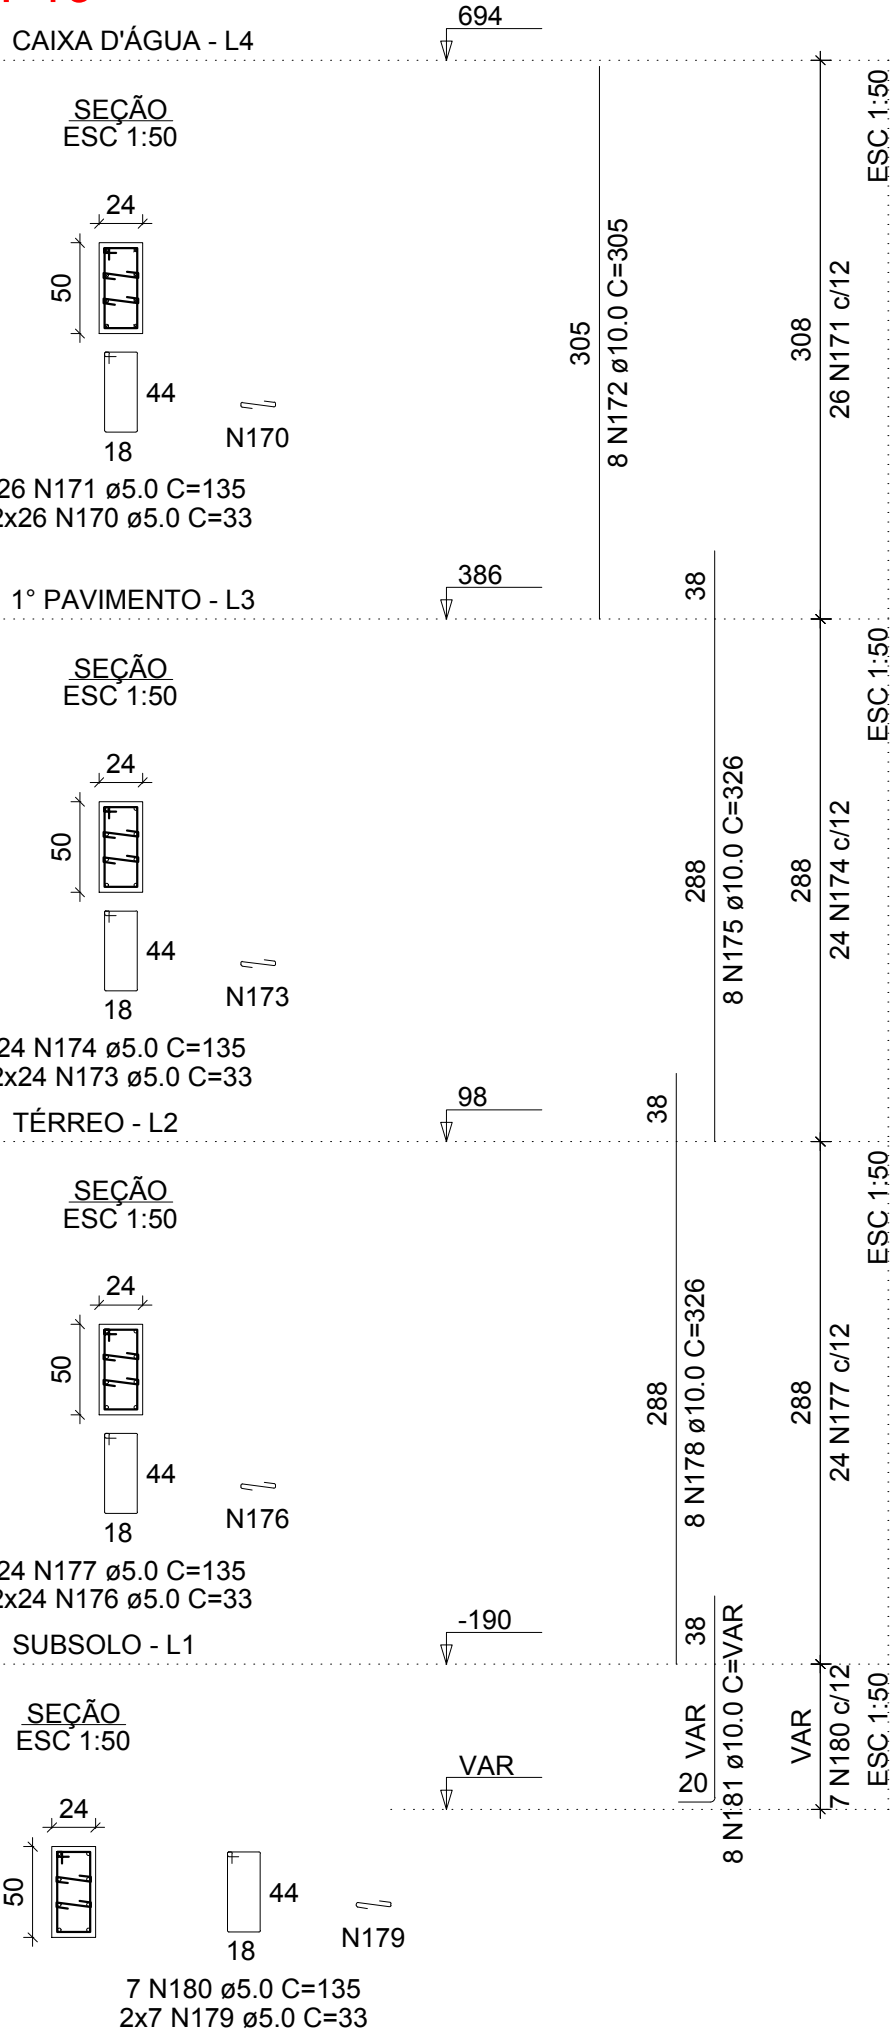


P16

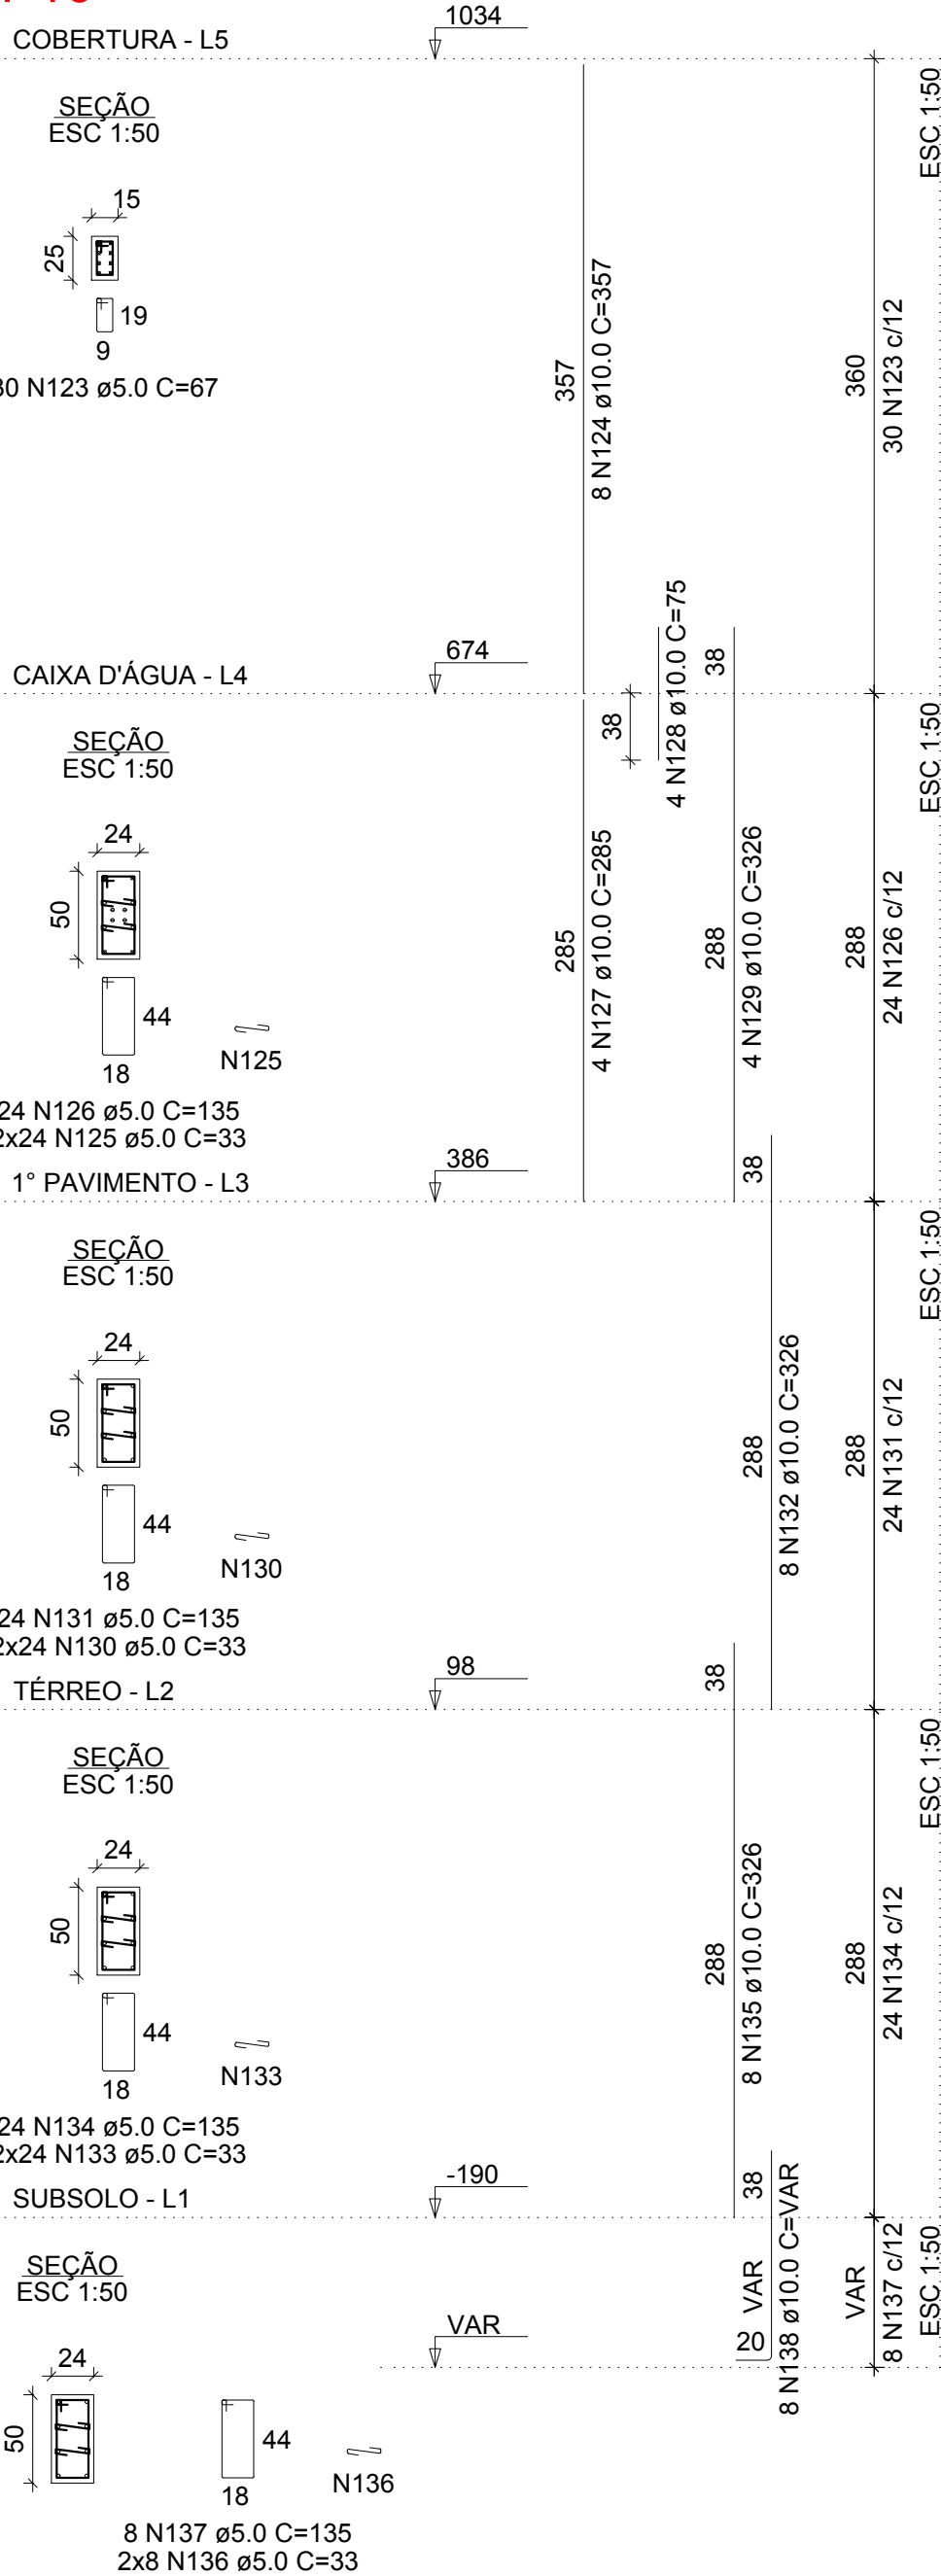


P17

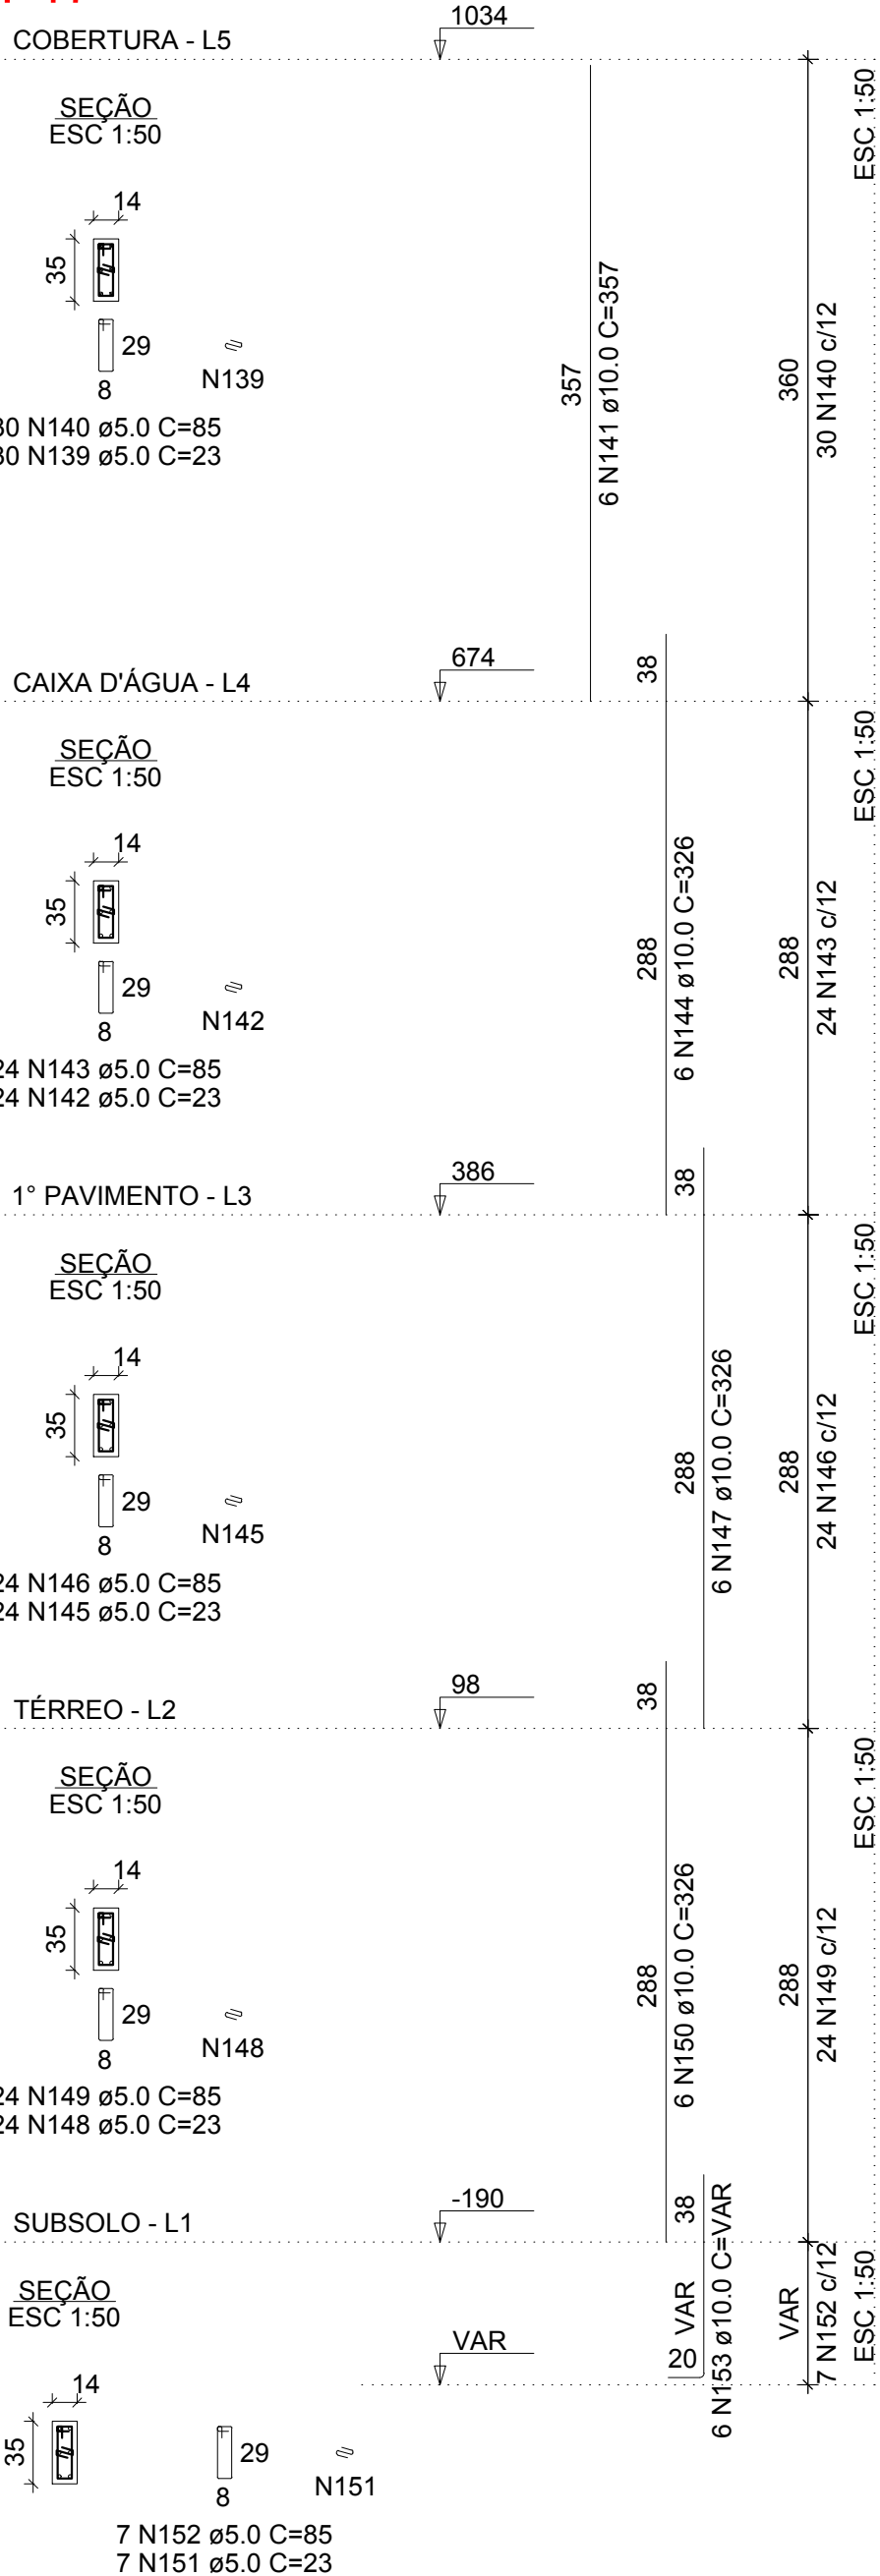

P18

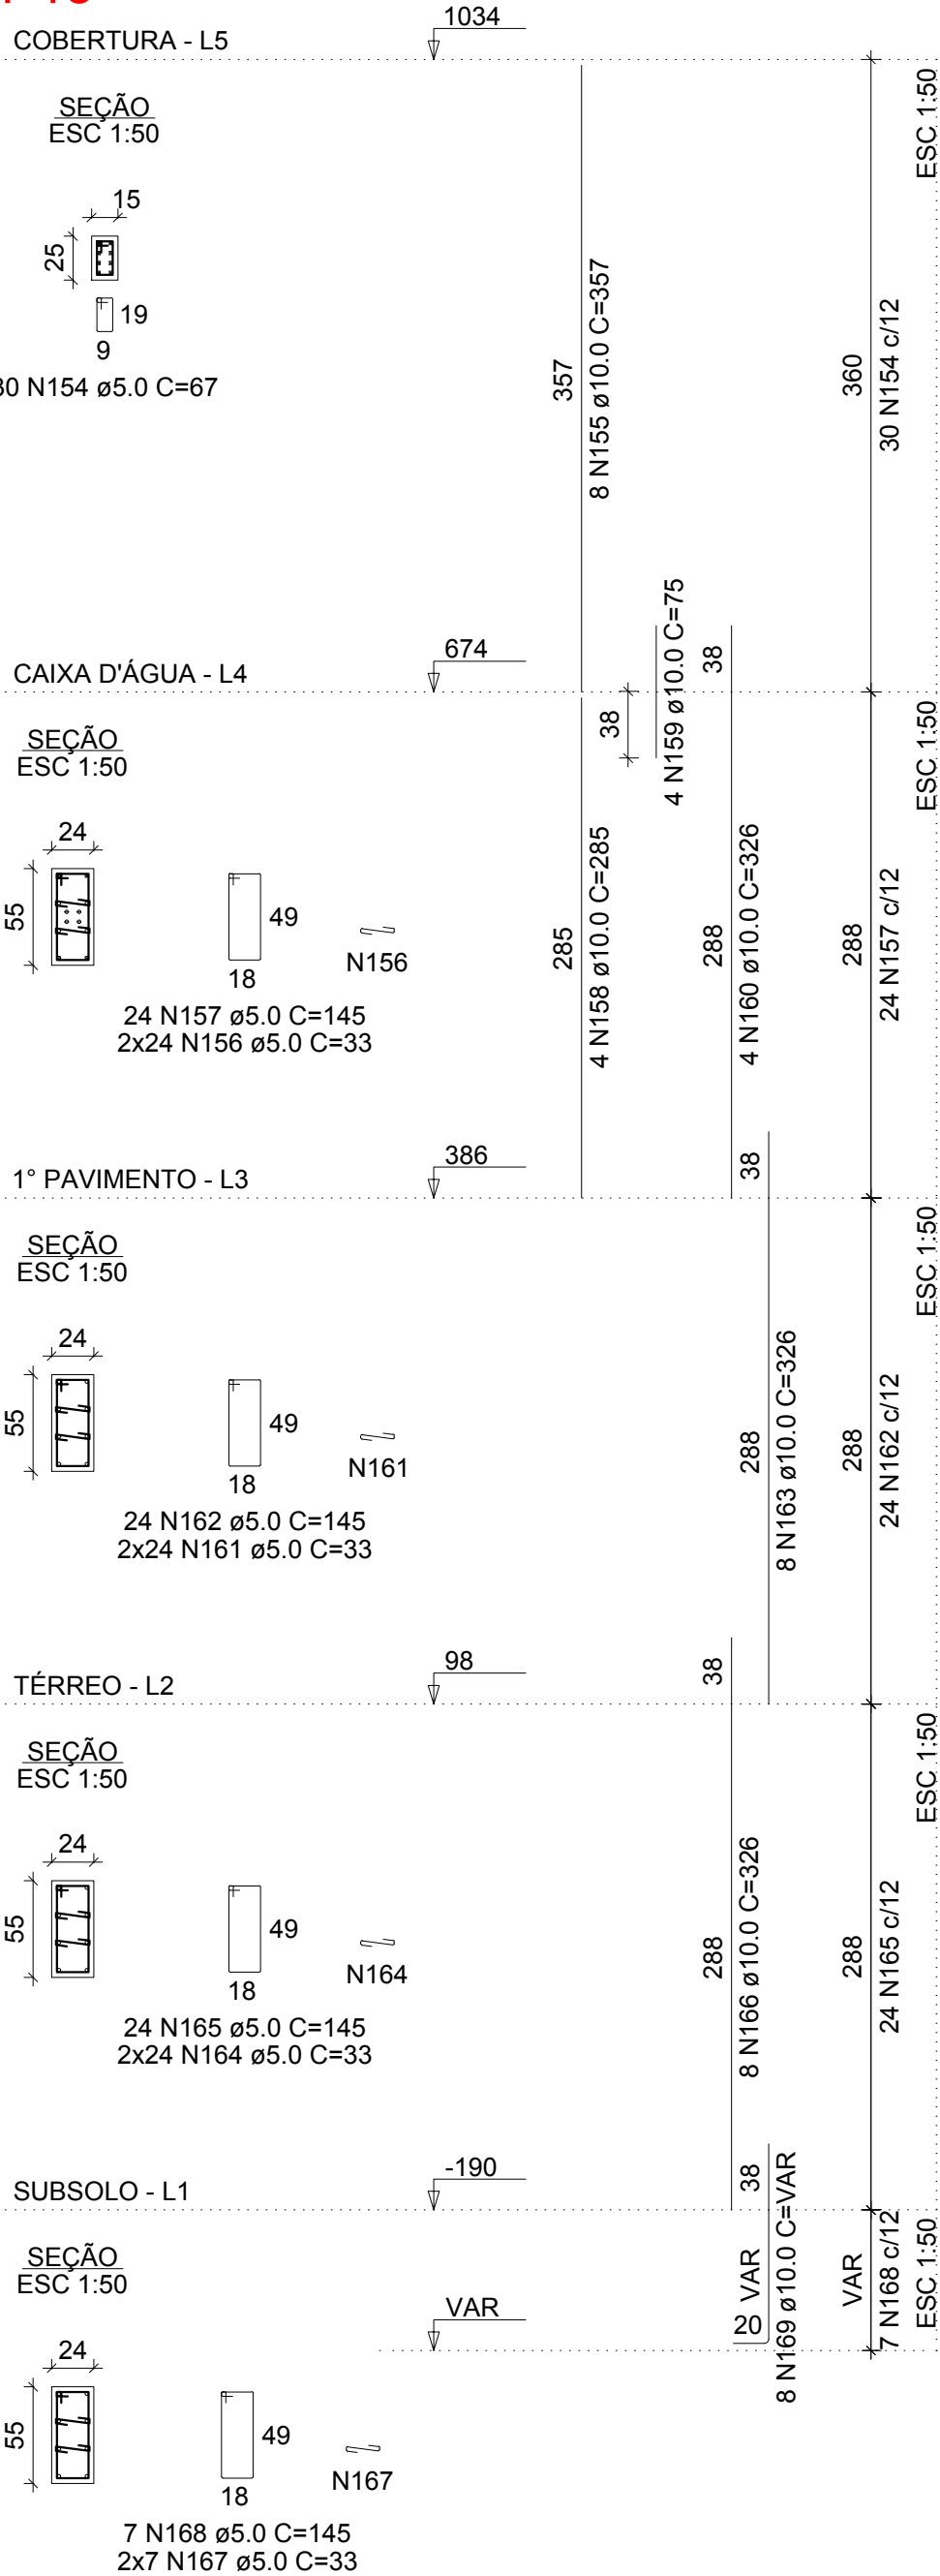


P20

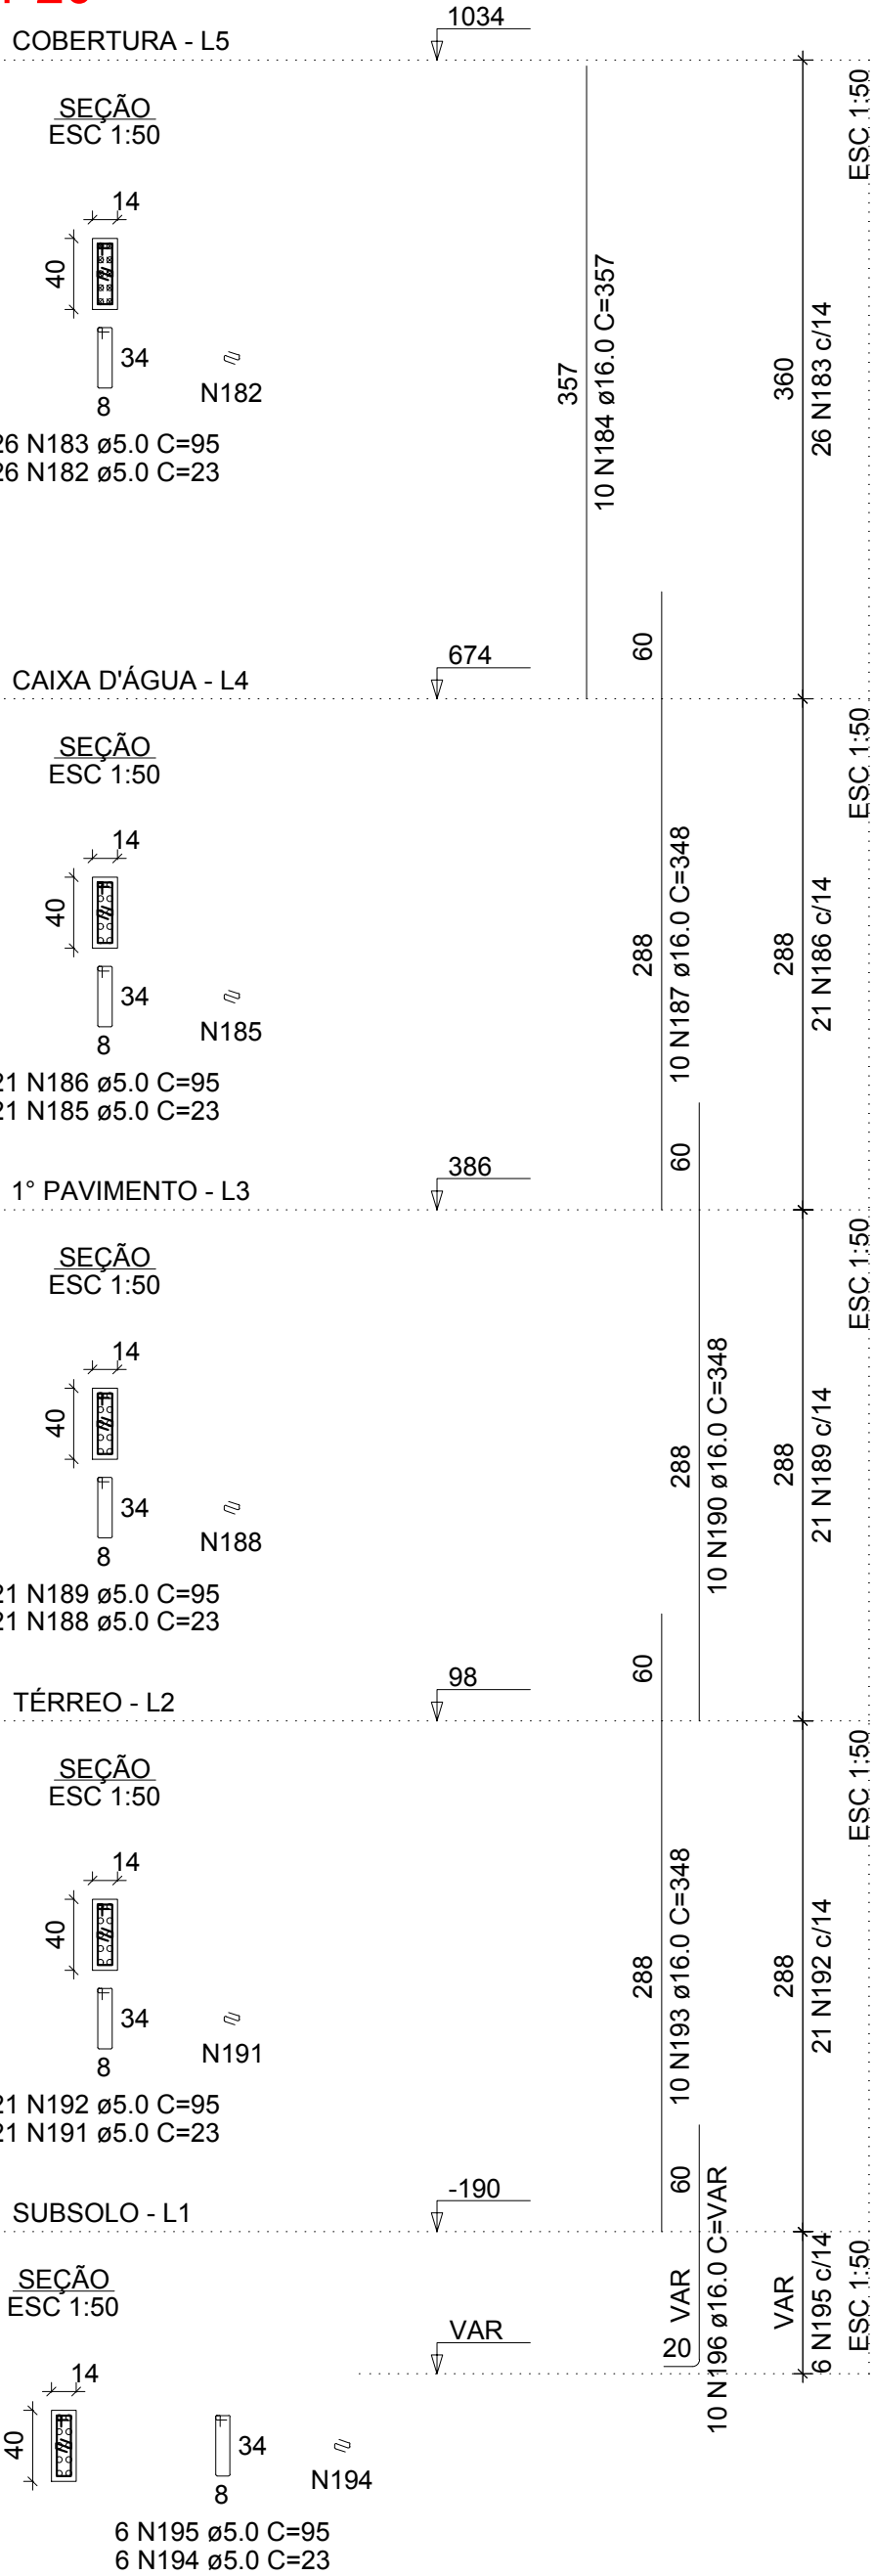





P21

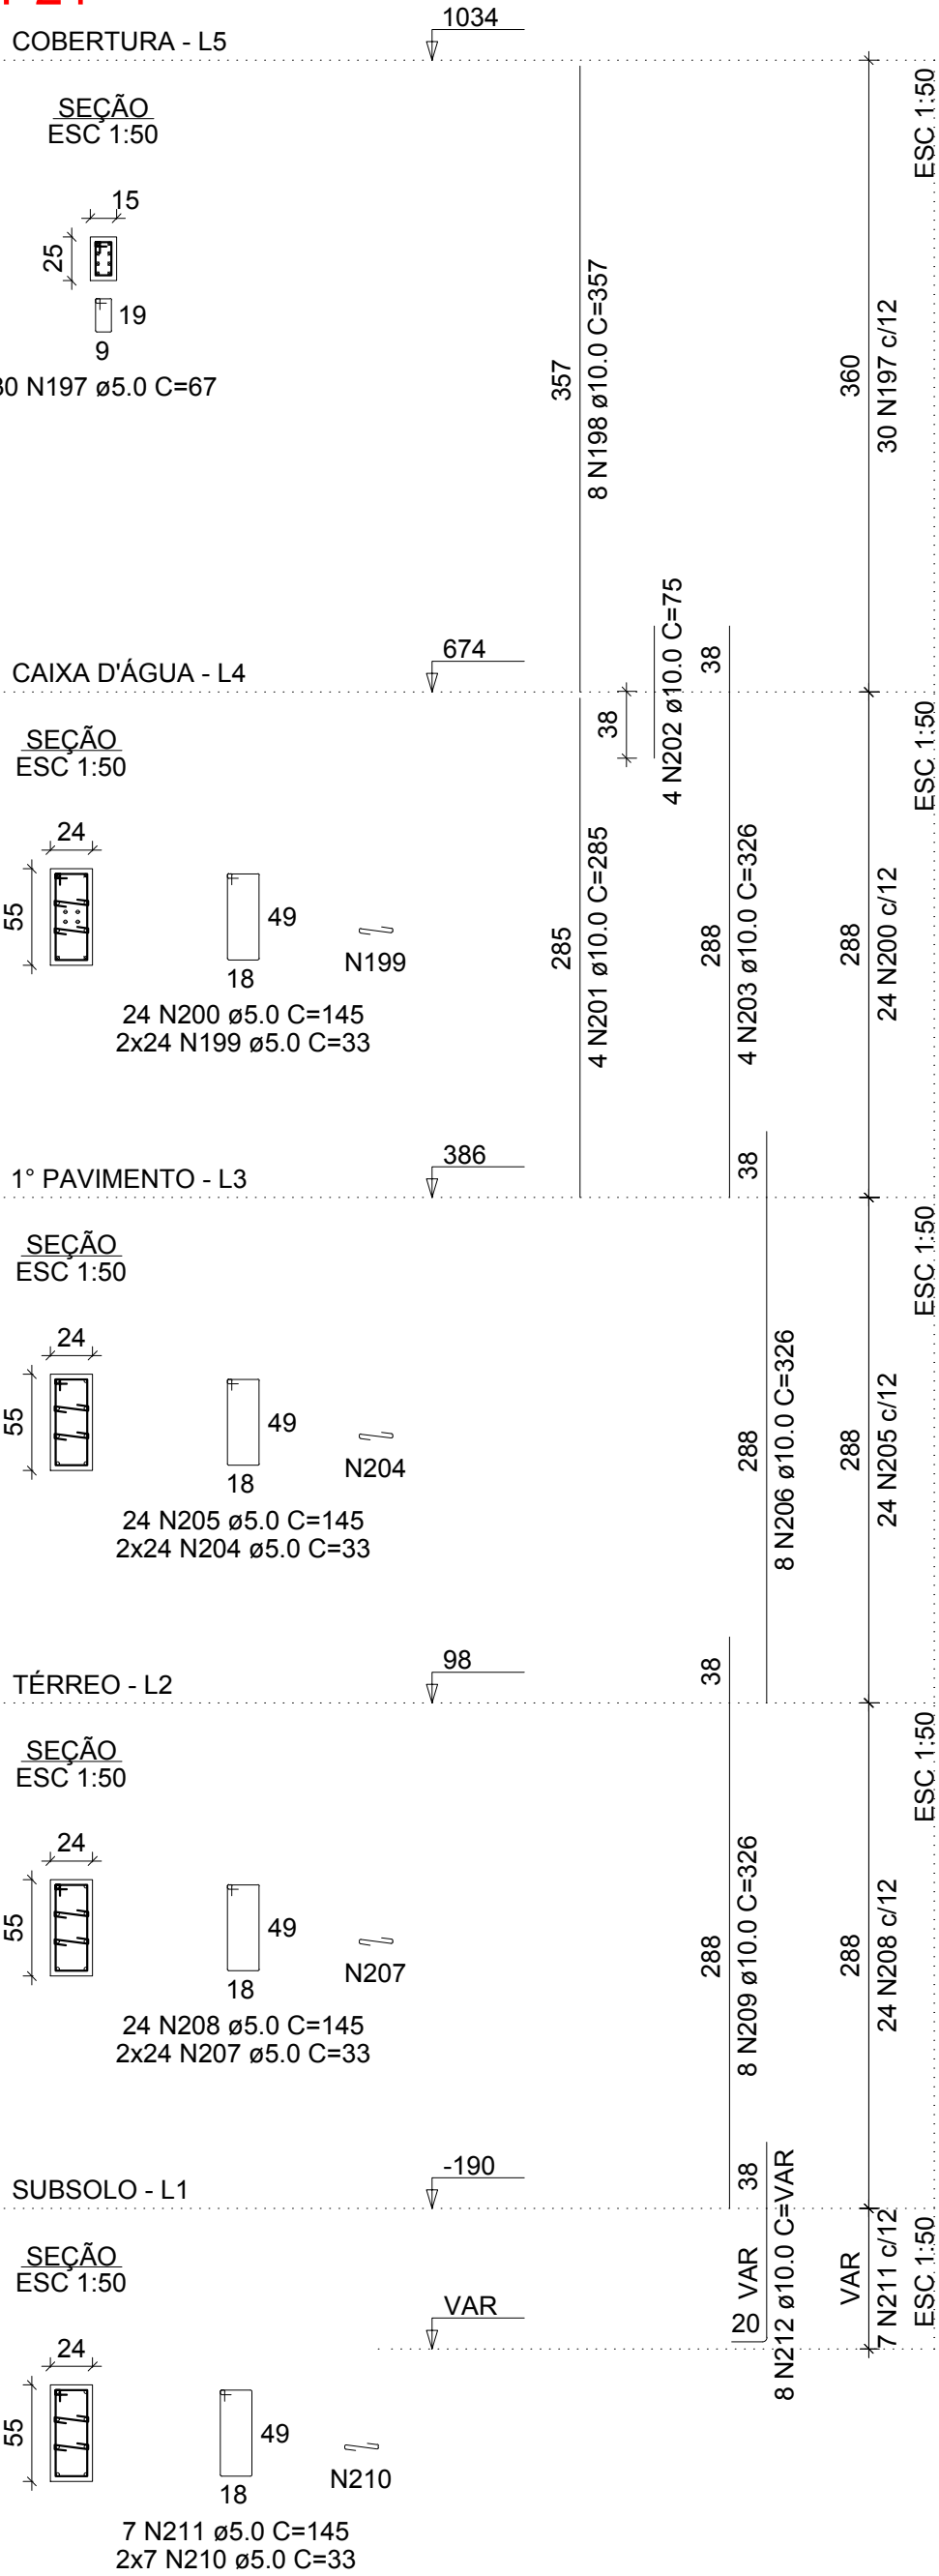


P22

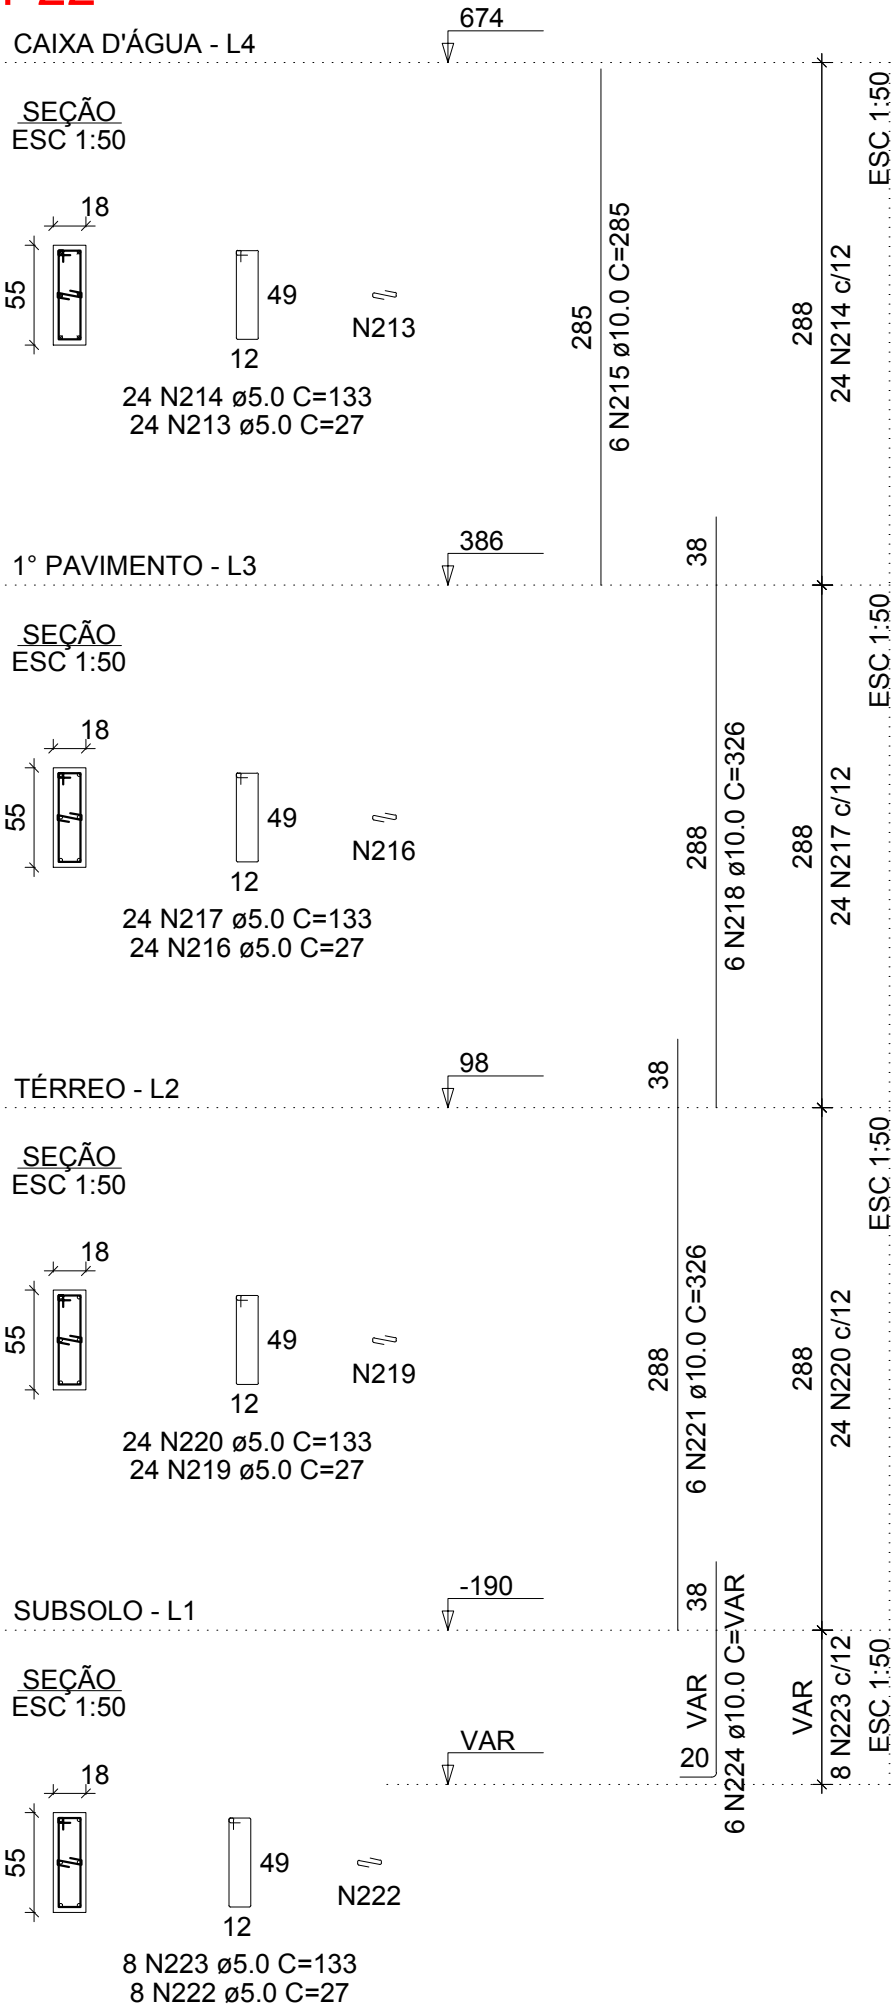


P23

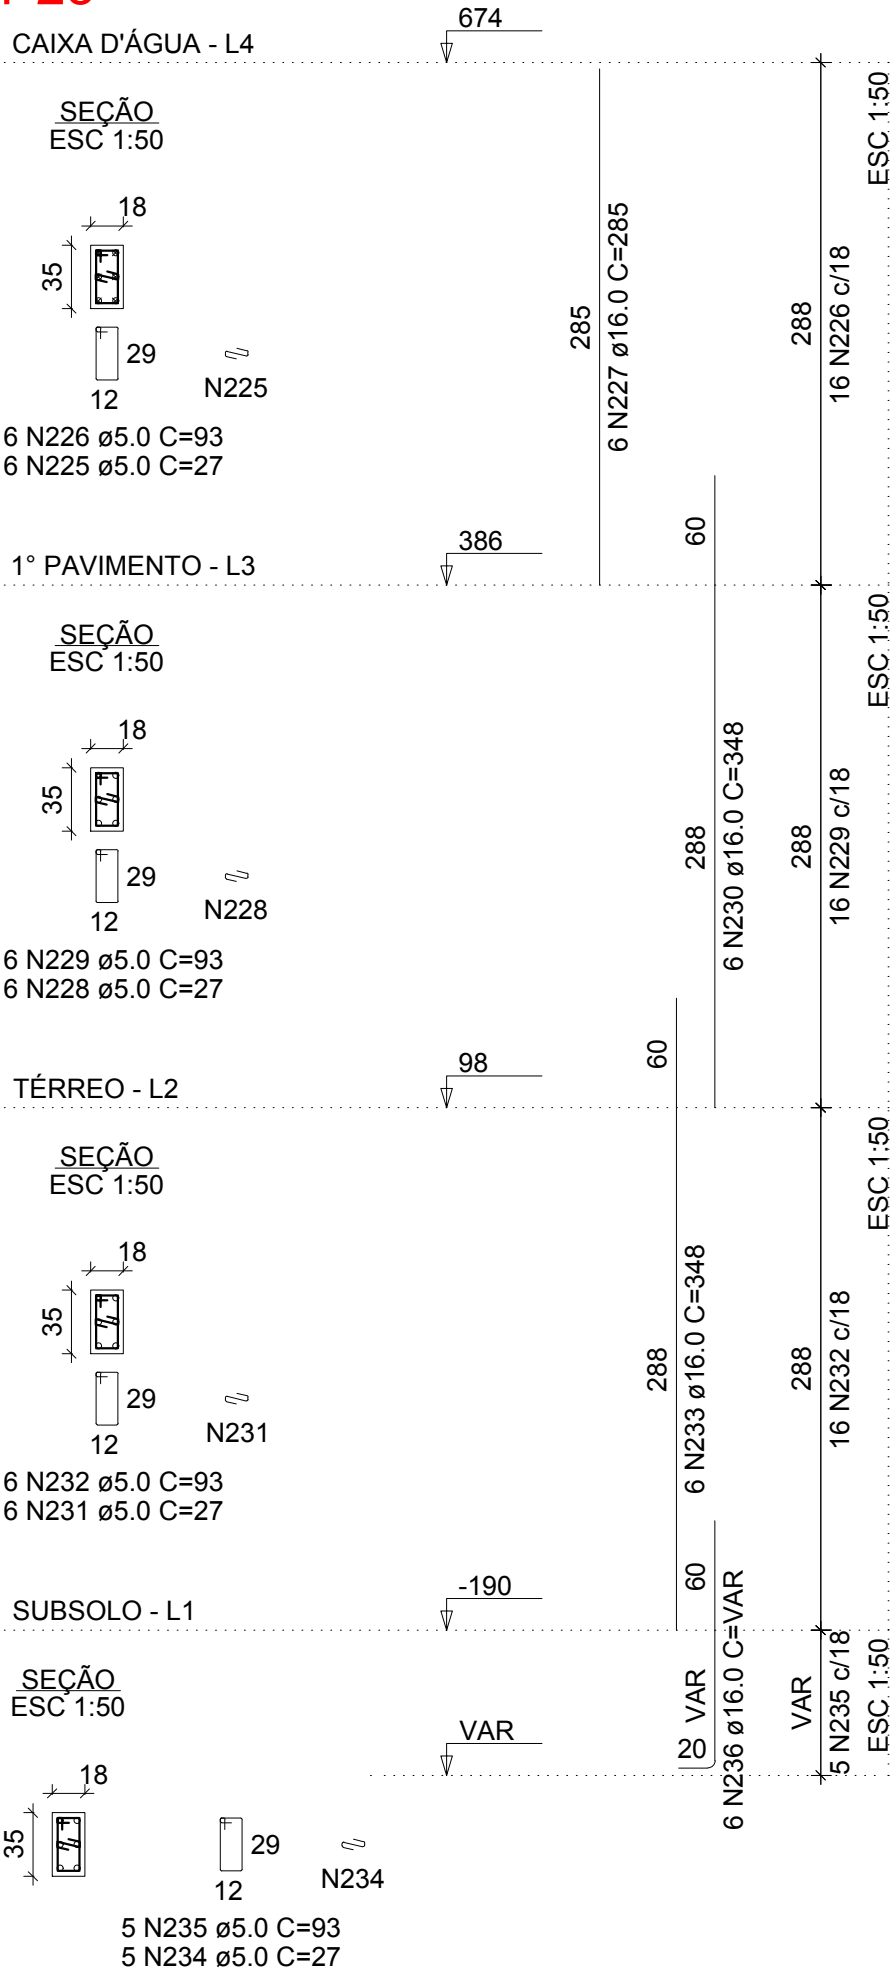


P27

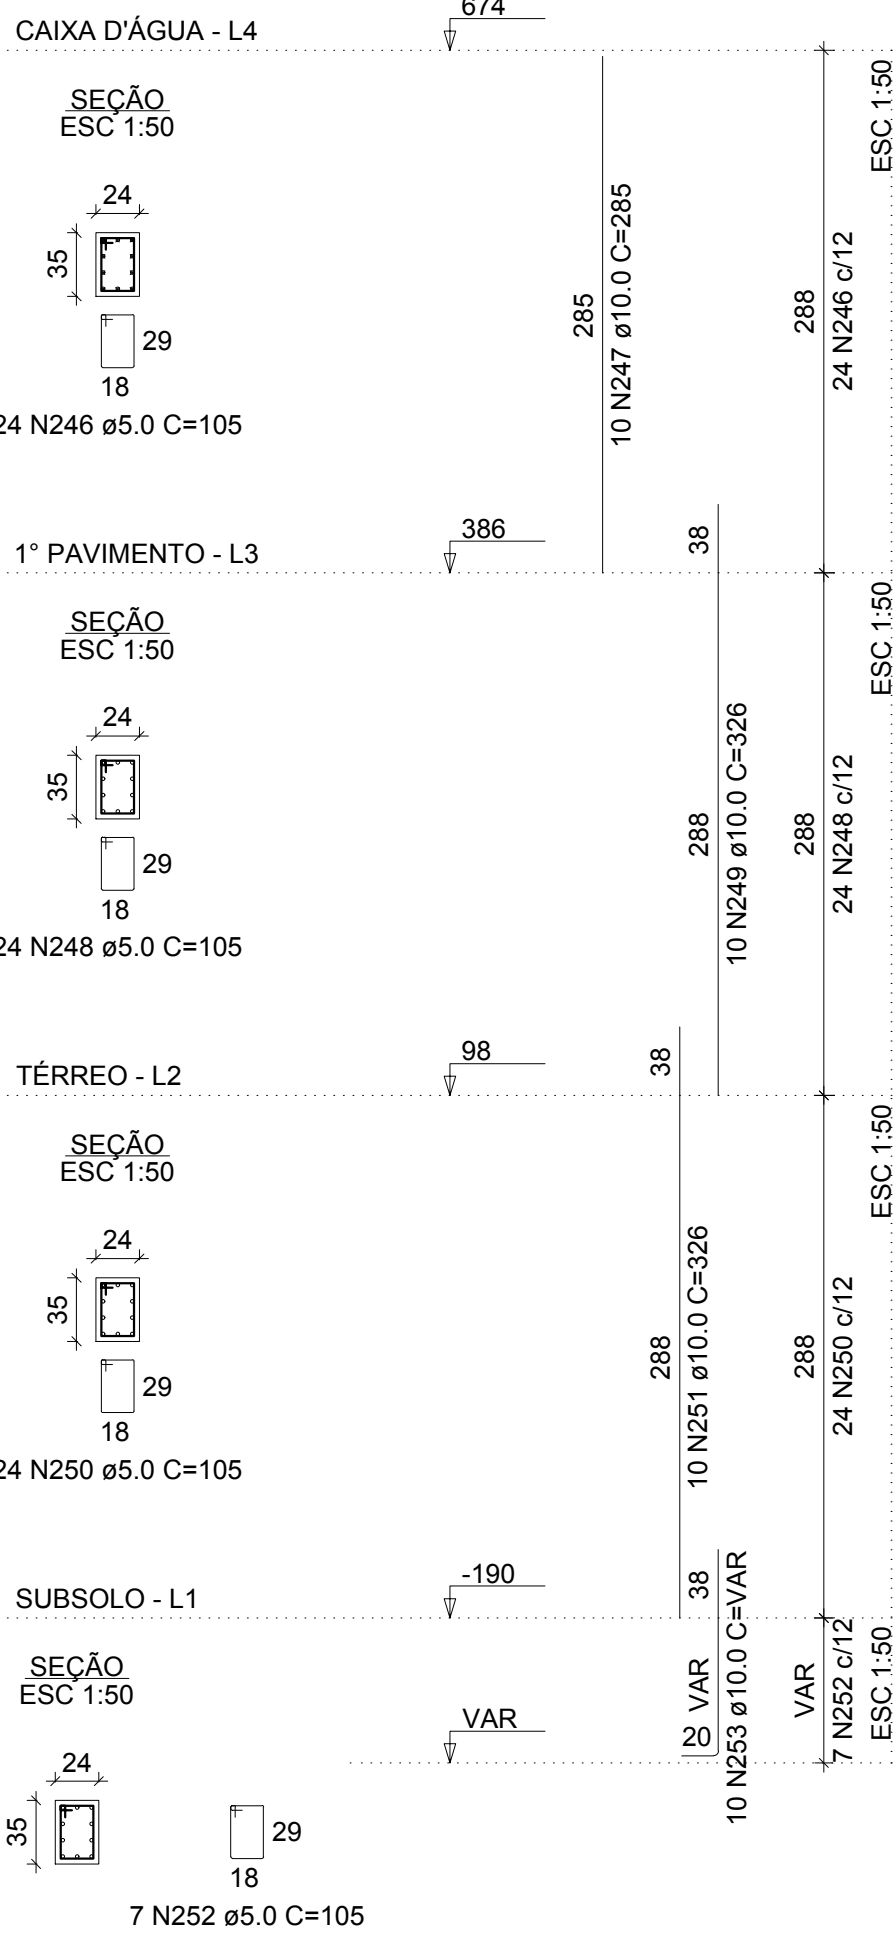


P28

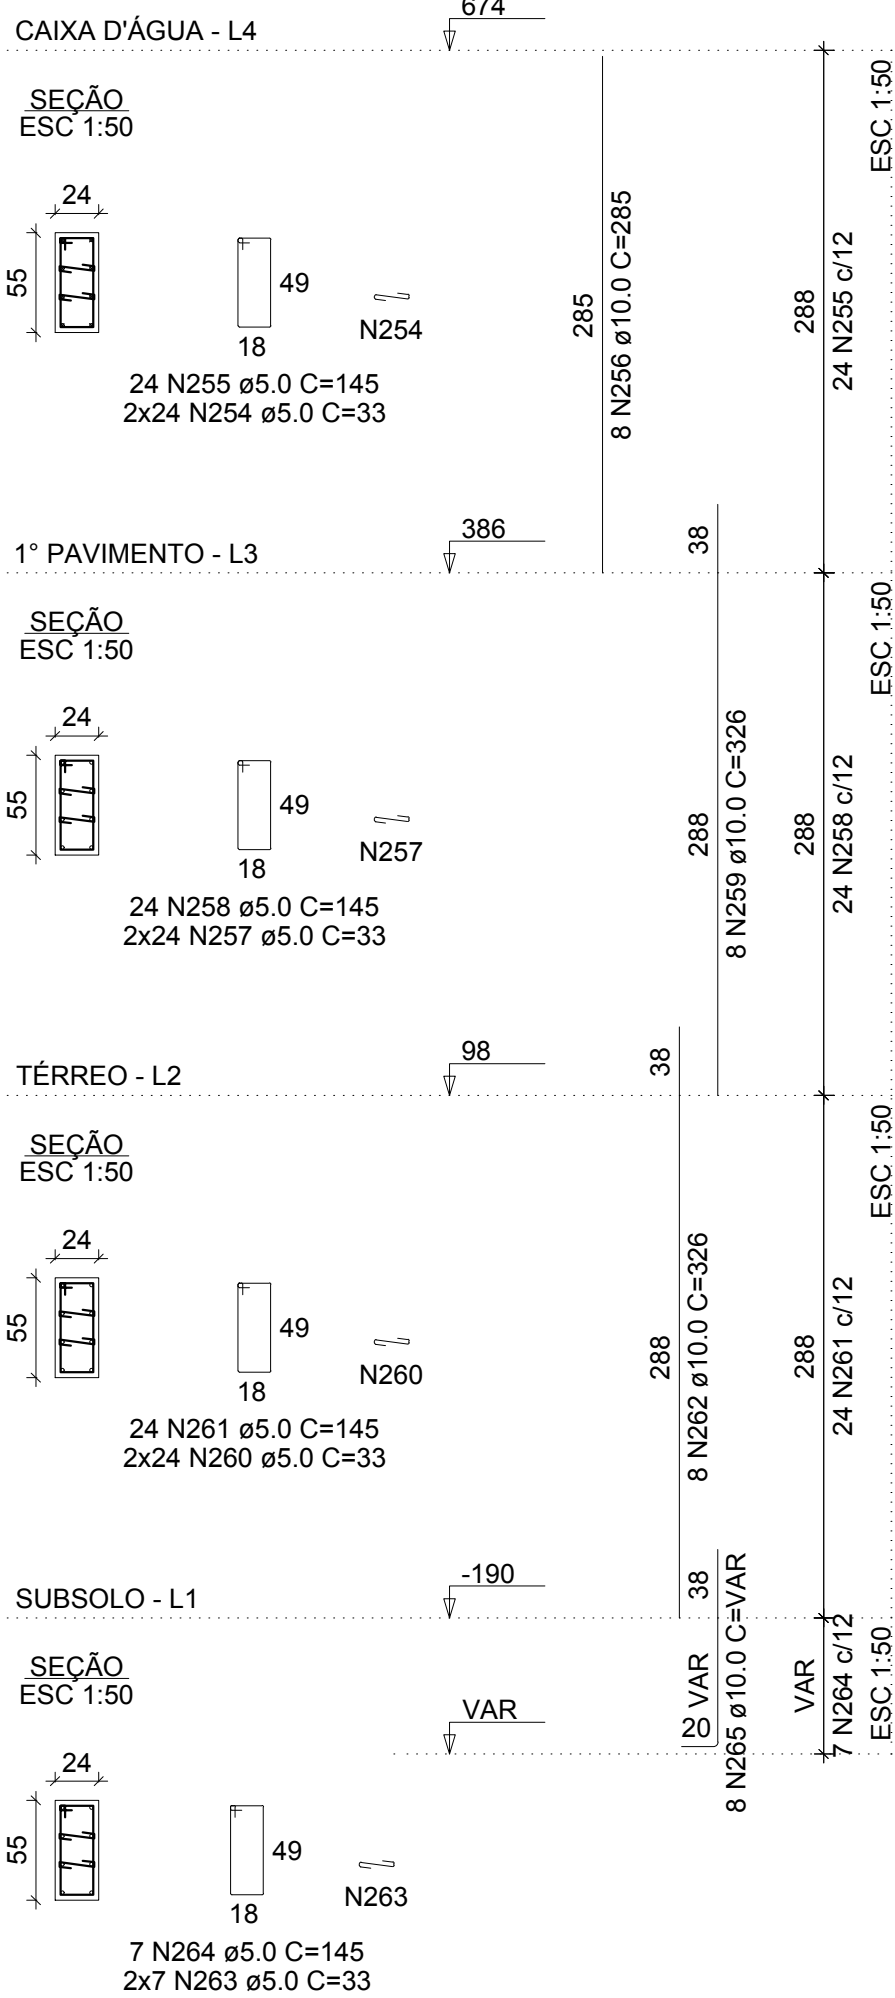


P29

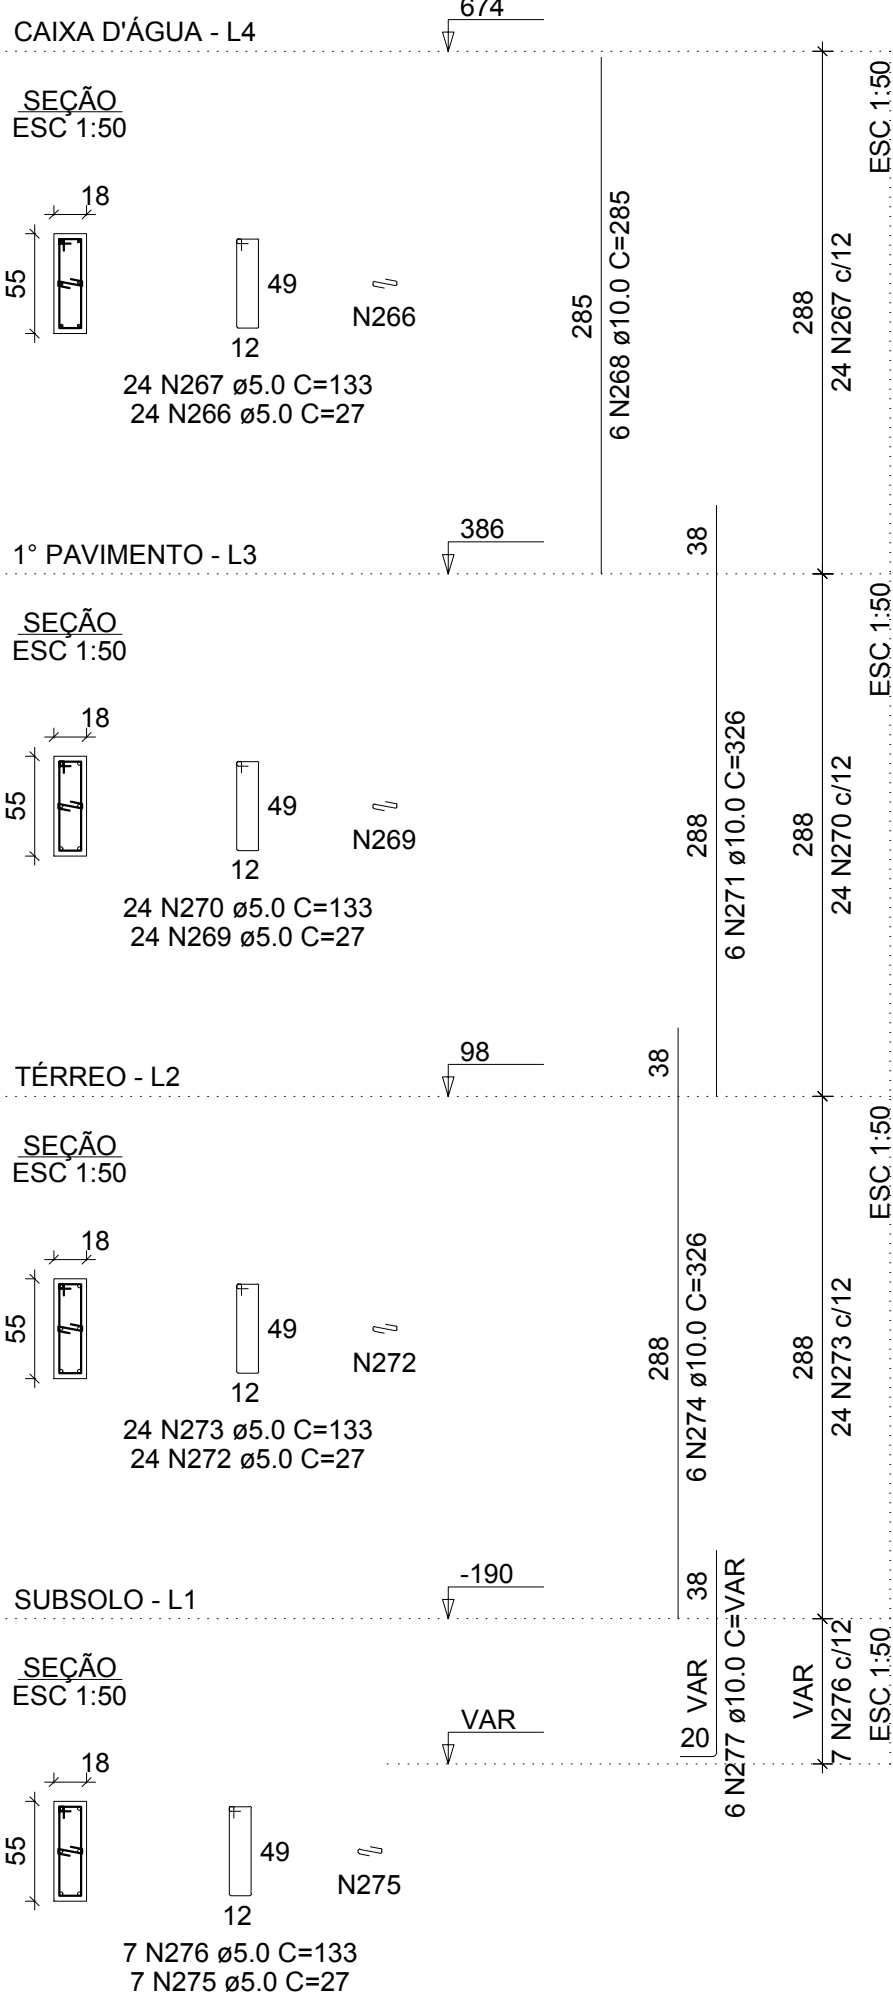


P30

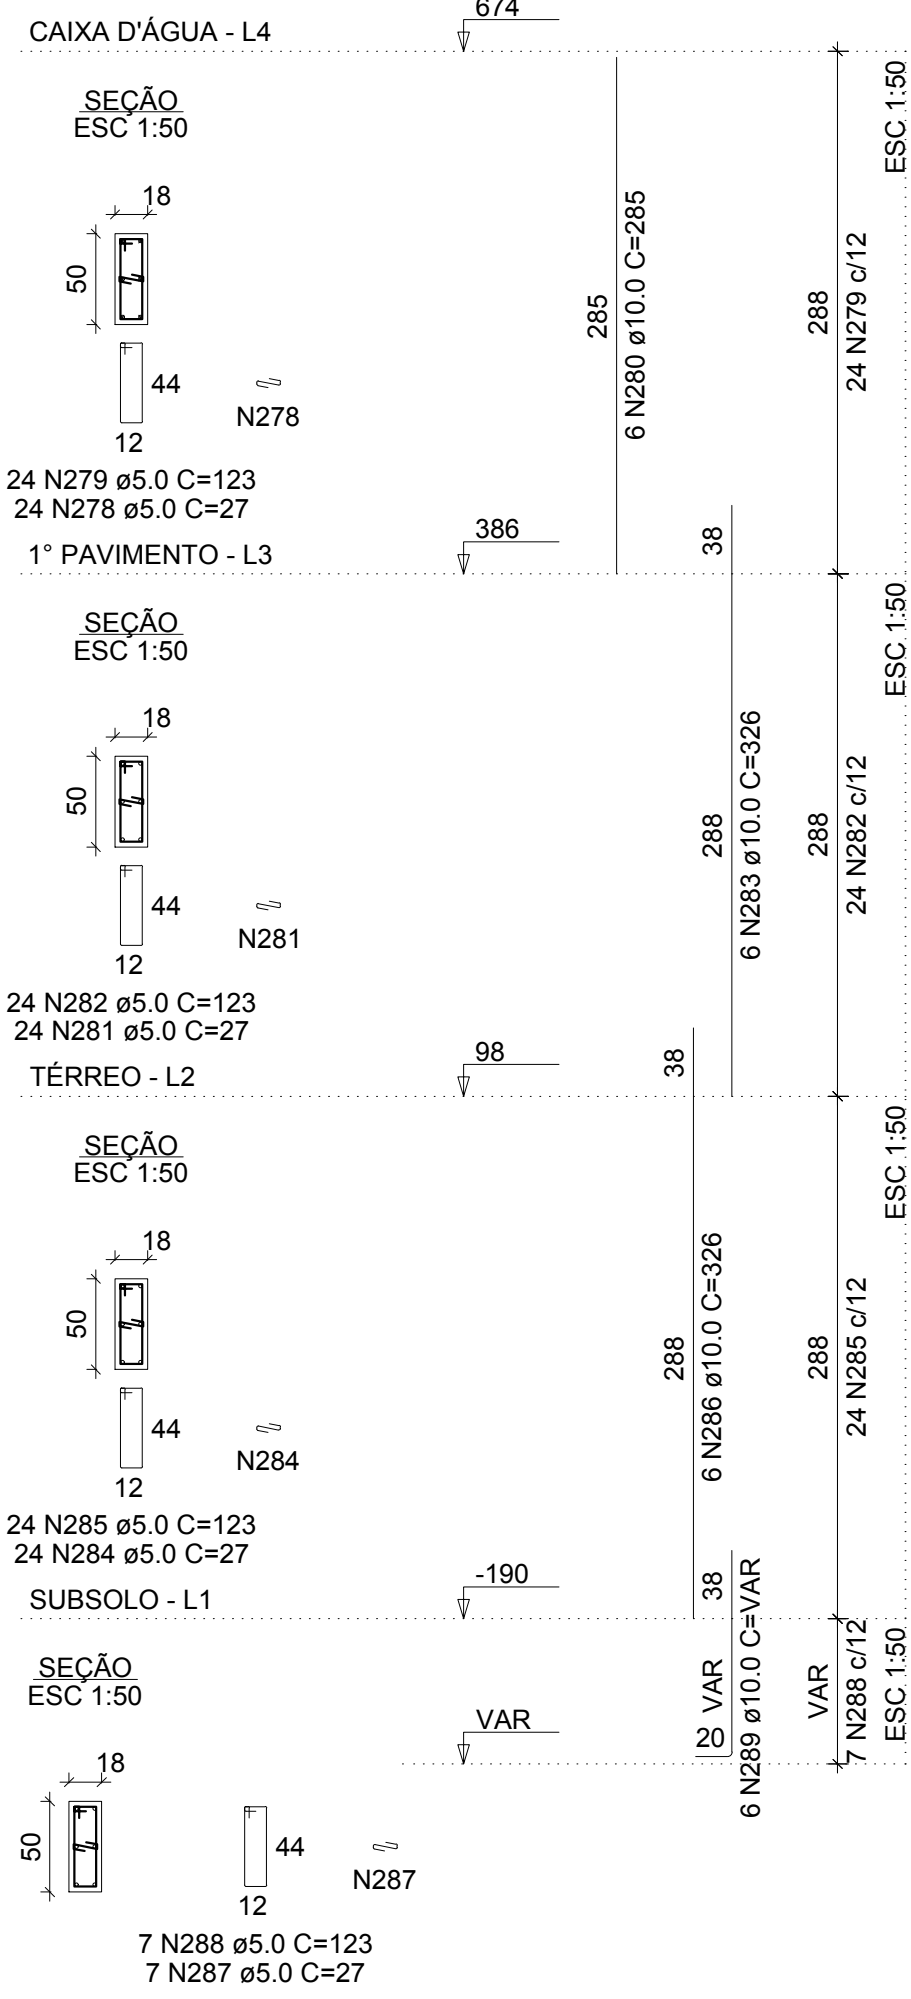


P31

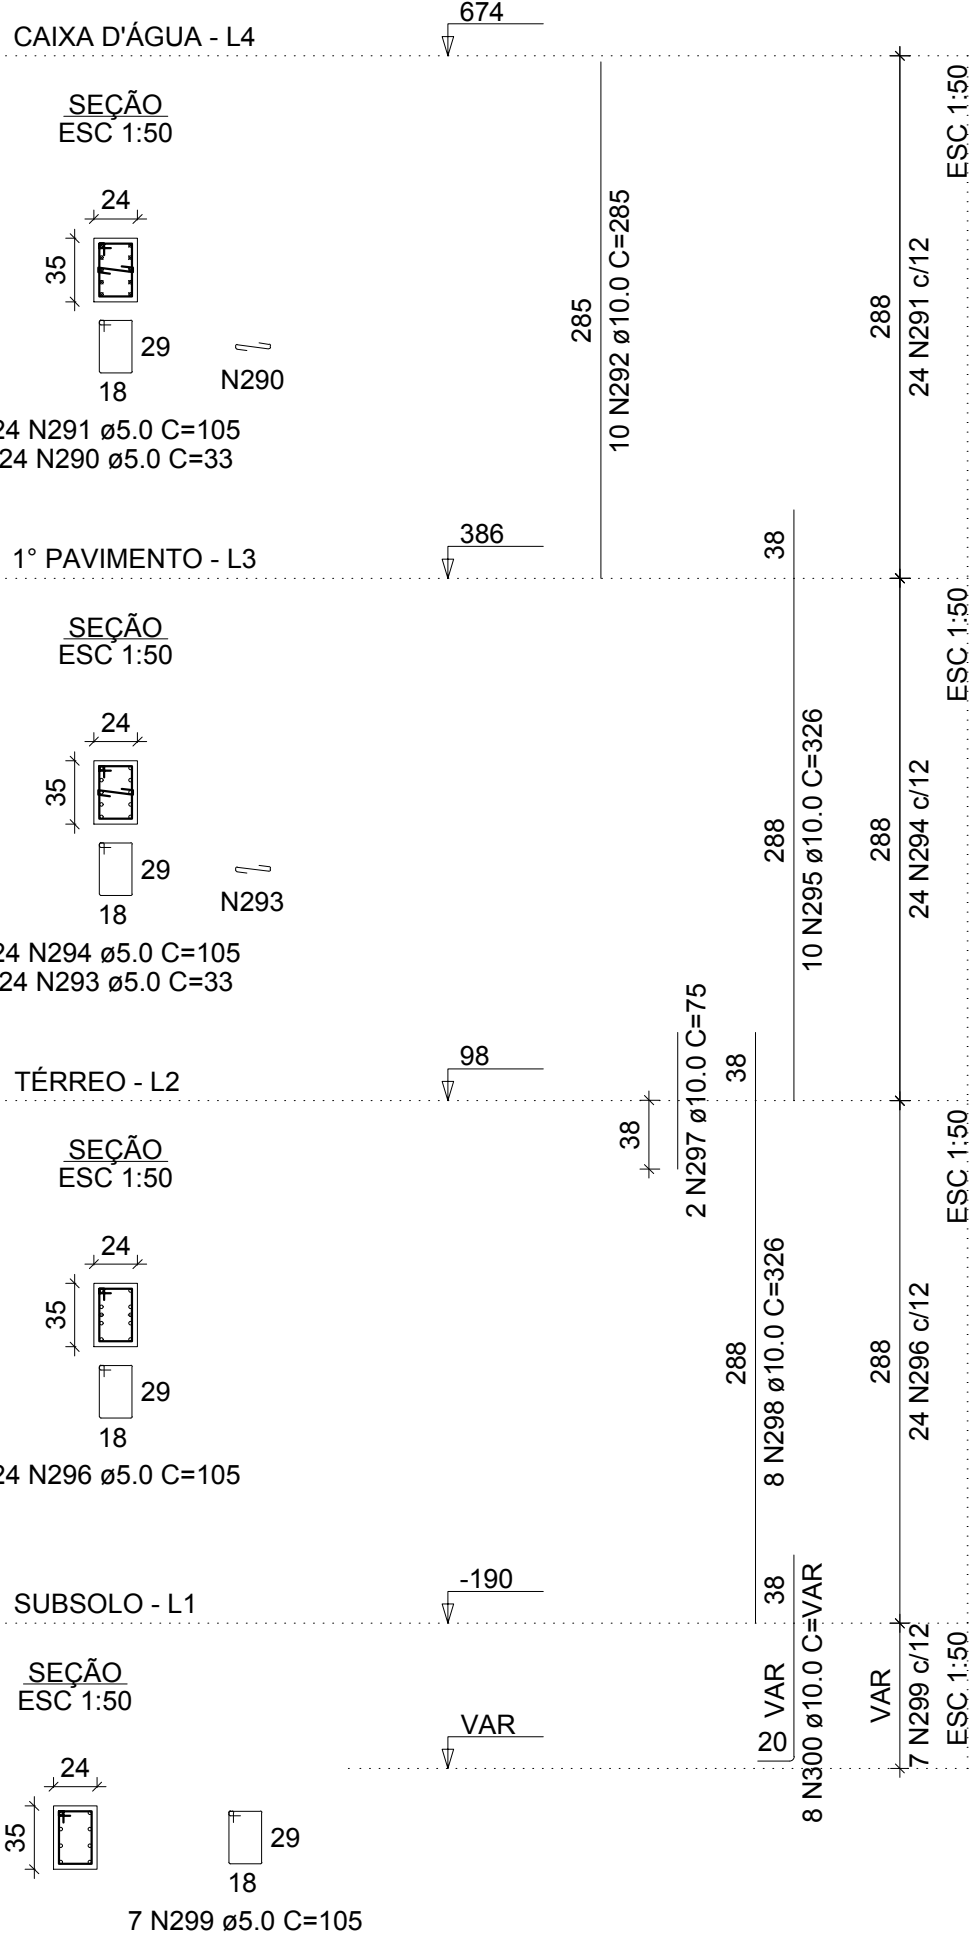


P32

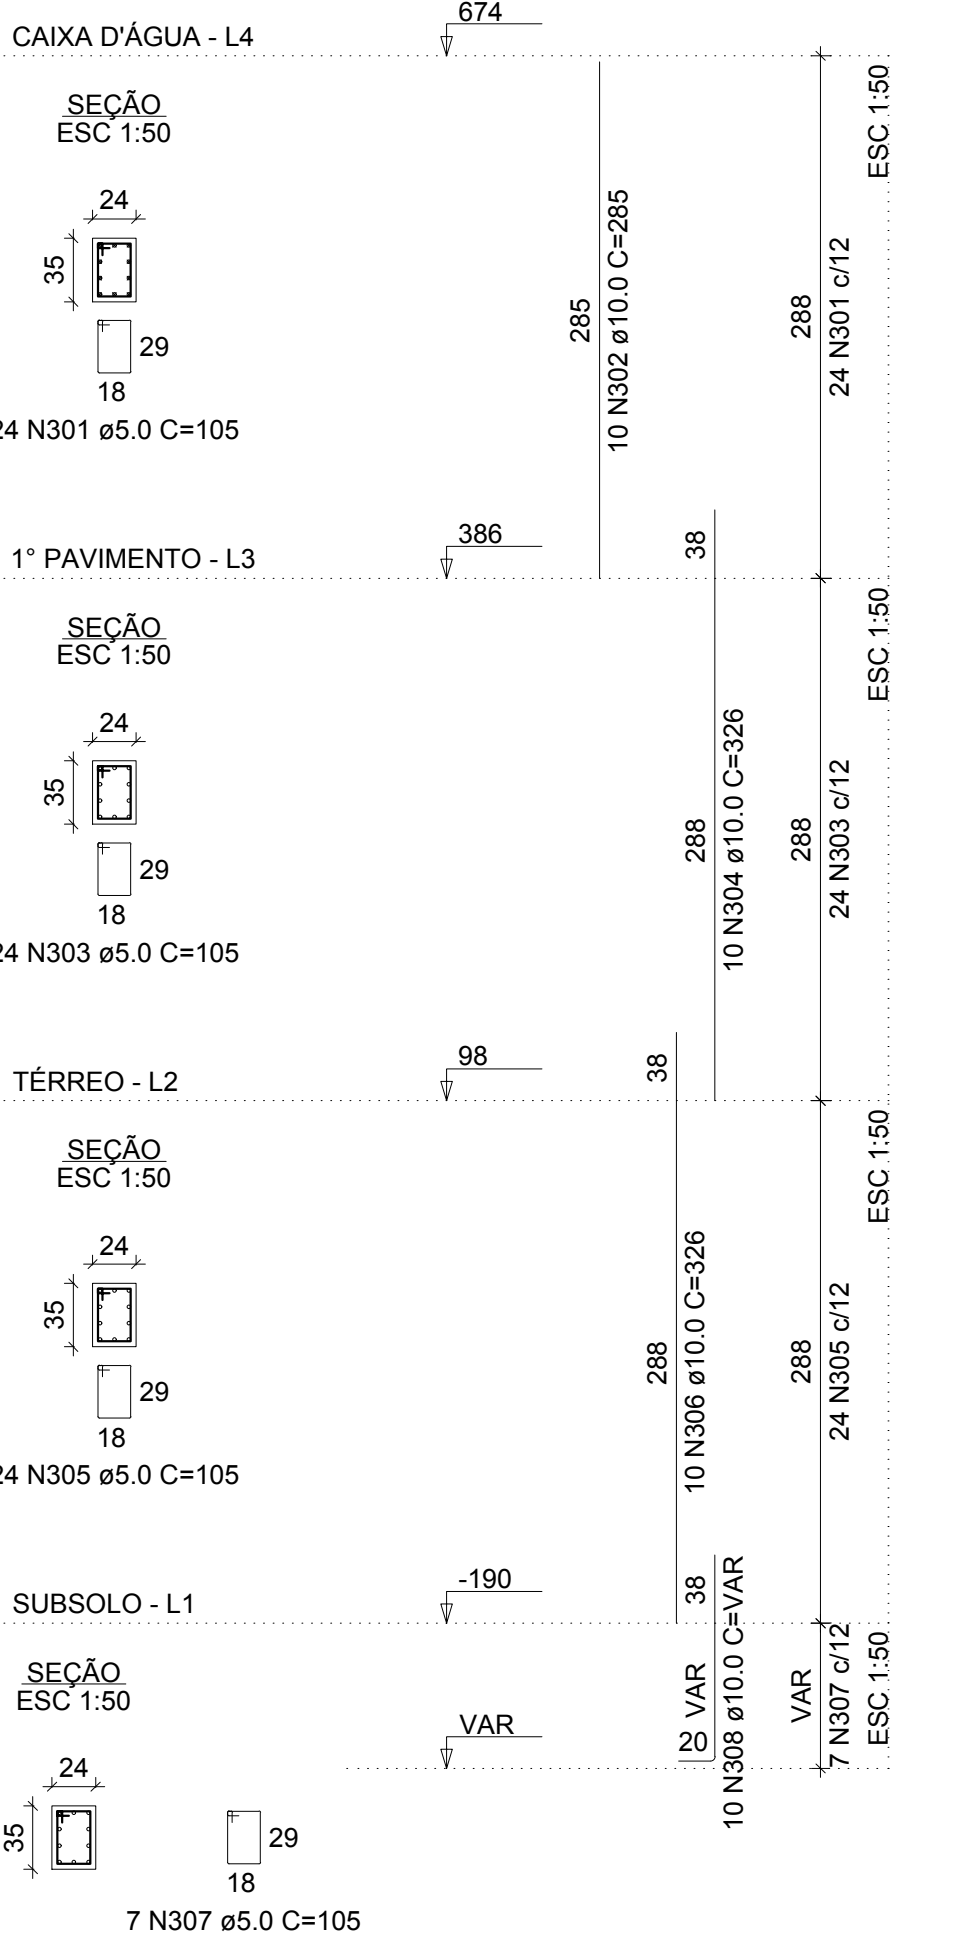


P34

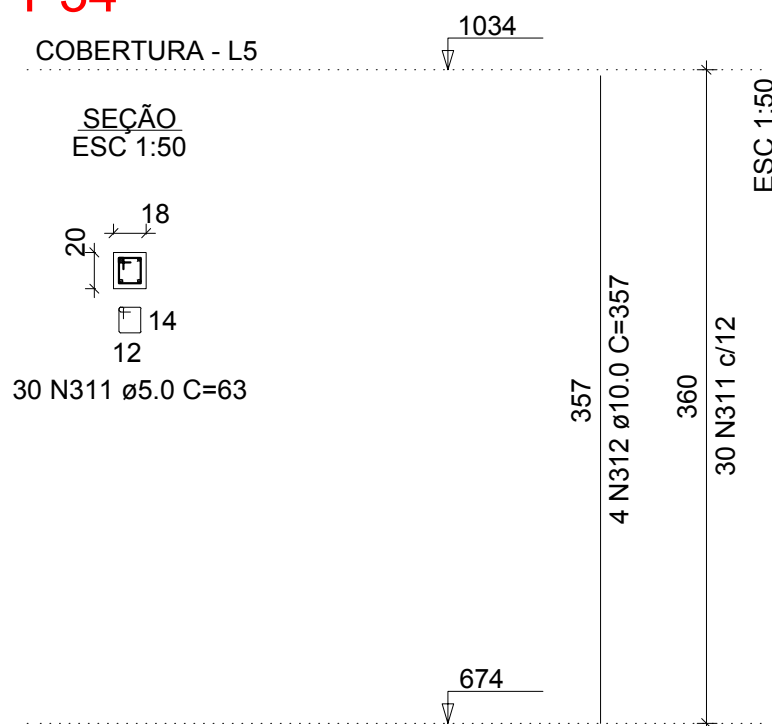


P35

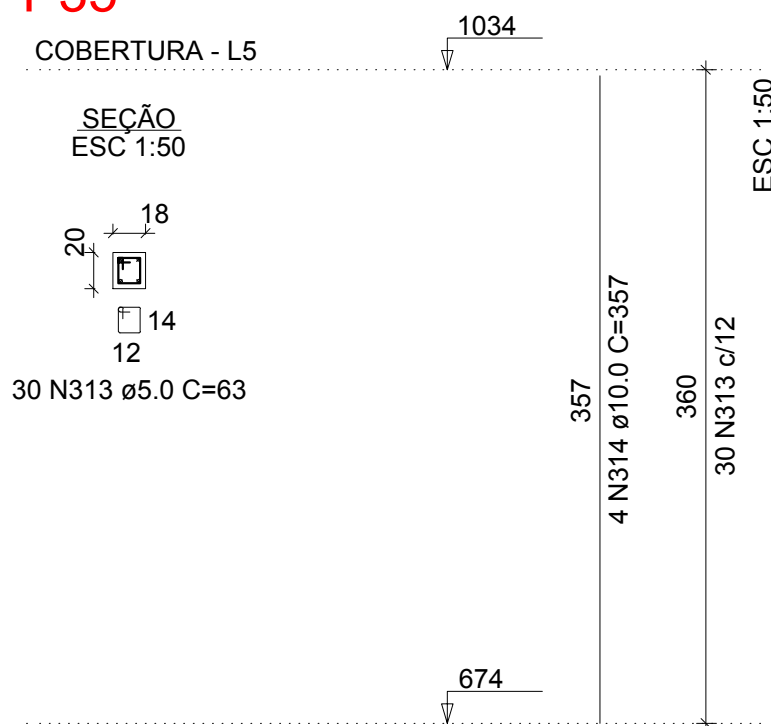

P36

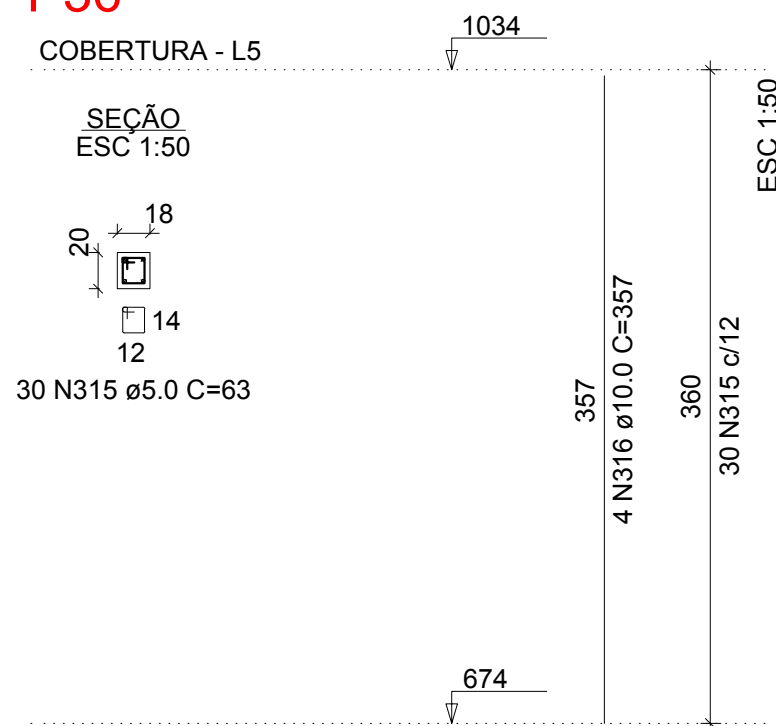

P37

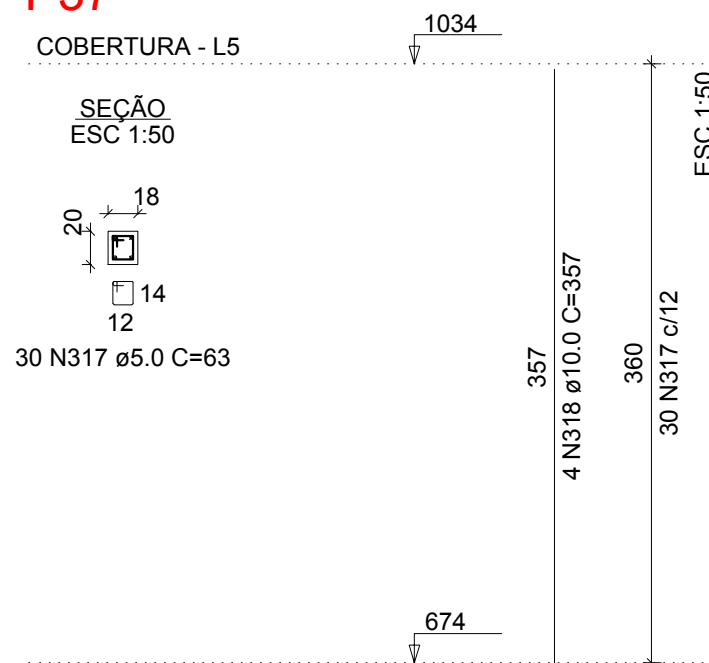

P38

