




V19 (24 x 50)

ESC 1:100

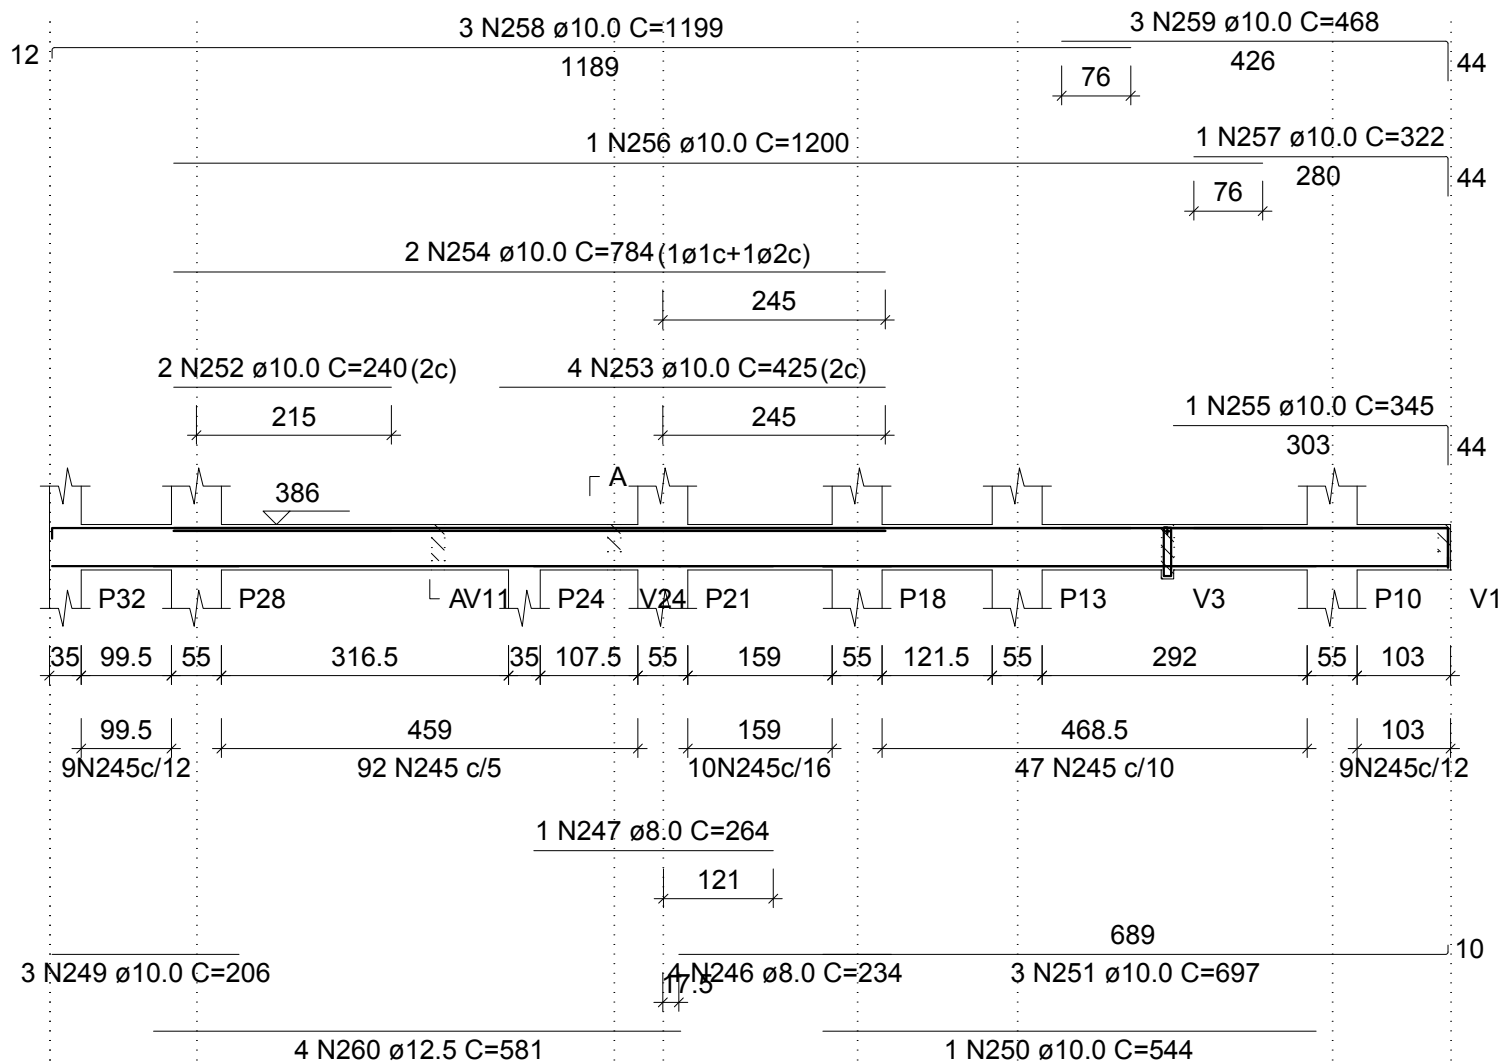


SEÇÃO A-A
ESC 1:50

SUSPENSÃO V3
ESC 1:50

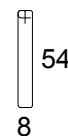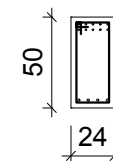

2 N248 \varnothing 8.0 C=136

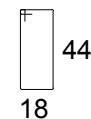

167 N245 \varnothing 5.0 C=135