

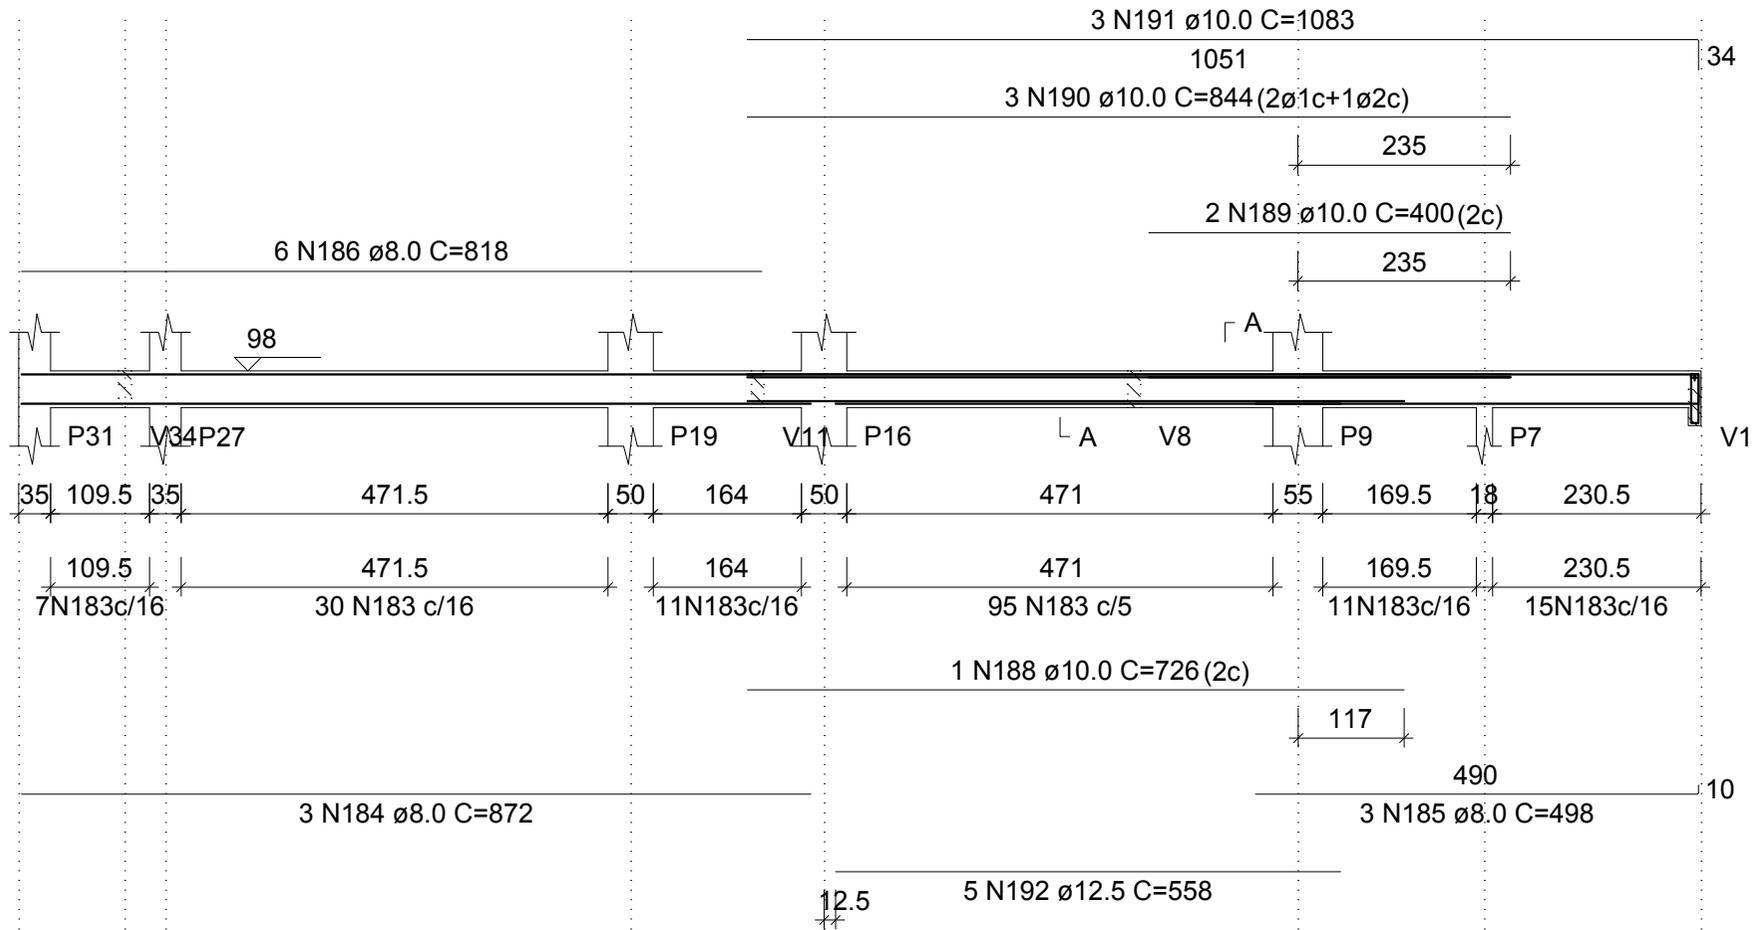


V16 (24 x 40)

ESC 1:100

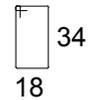


SEÇÃO A-A ESC 1:50

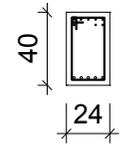

169 N183 ϕ 5.0 C=115

SUSPENSÃO V1 ESC 1:50

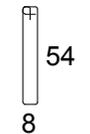

1 N187 ϕ 8.0 C=136