



V23 (24 x 50)

ESC 1:100

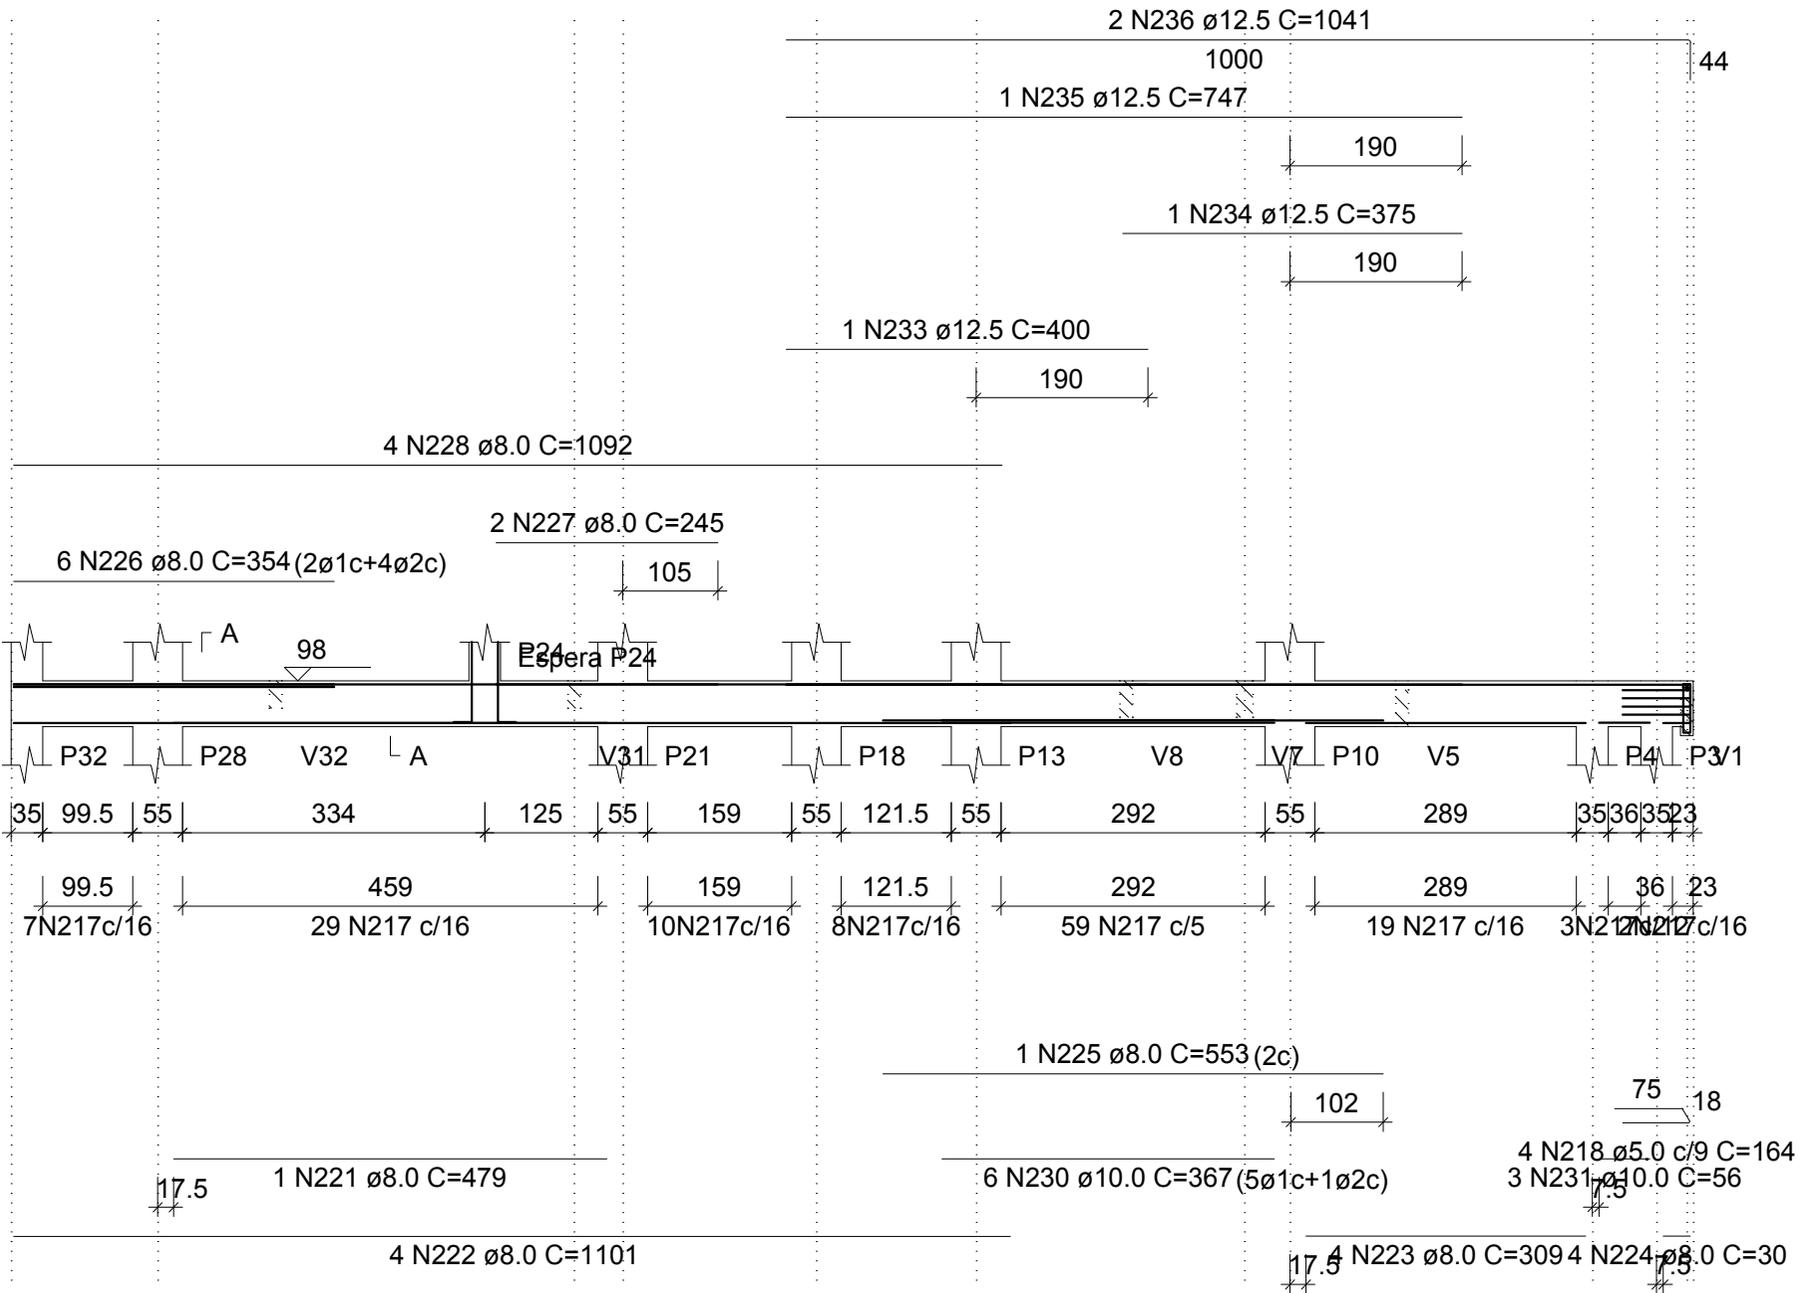

SEÇÃO A-A


ESC 1:50

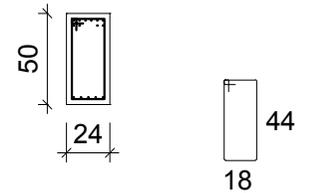

137 N217 ϕ 5.0 C=135

ESPERA P24


ESC 1:50

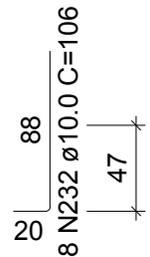

8 N232 ϕ 10.0 C=106
4 N219 ϕ 5.0 c/12 C=93
4 N220 ϕ 5.0 C=27

SUSPENSÃO V1

ESC 1:50

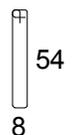

1 N229 ϕ 8.0 C=136