


V30 (18 x 40)

ESC 1:100

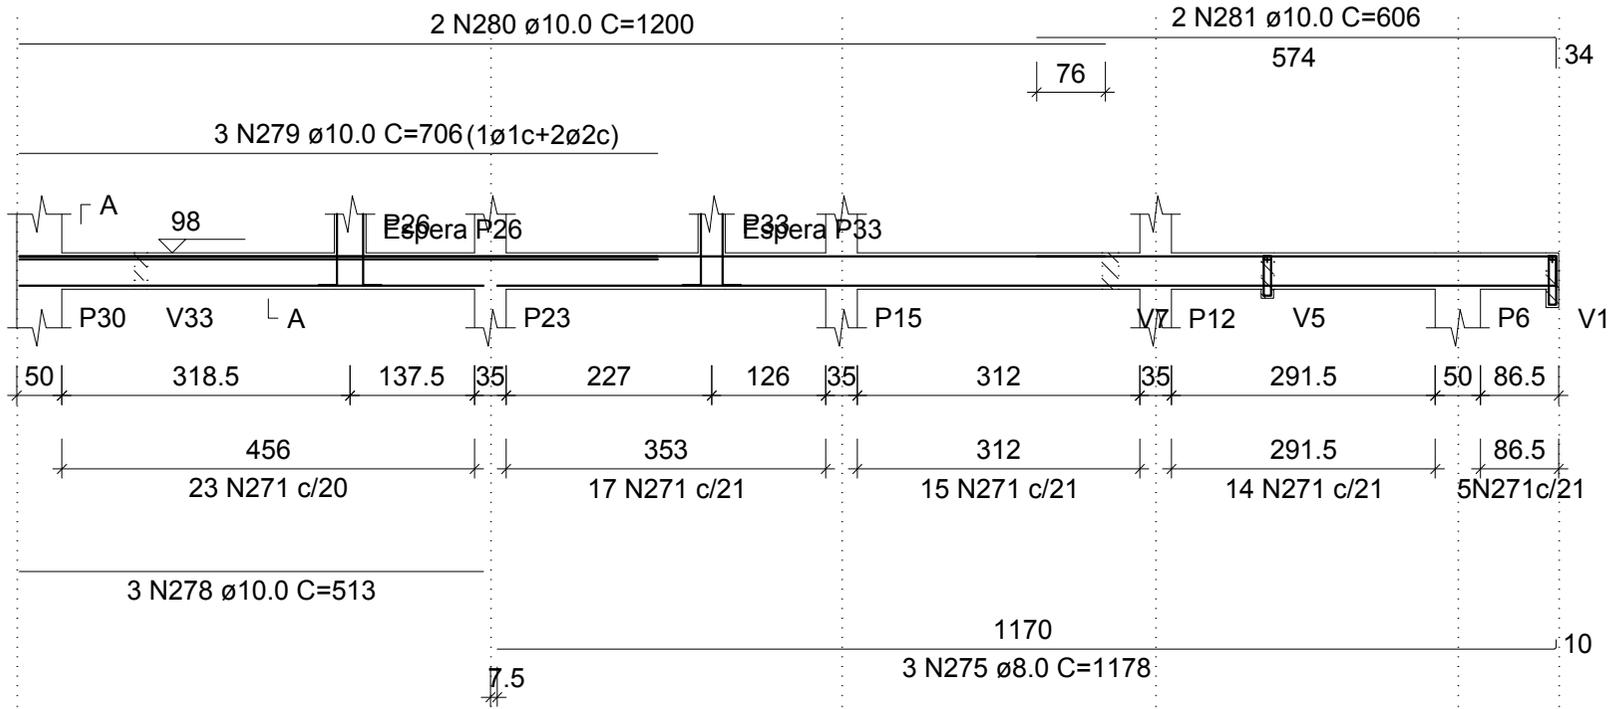

SUSPENSÃO V5


ESC 1:50



1 N276 \varnothing 8.0 C=116

SUSPENSÃO V1


ESC 1:50

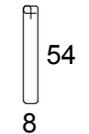

1 N277 \varnothing 8.0 C=136


SEÇÃO A-A

ESC 1:50

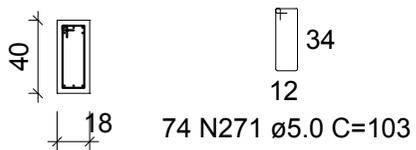

ESPERA P26

ESC 1:50

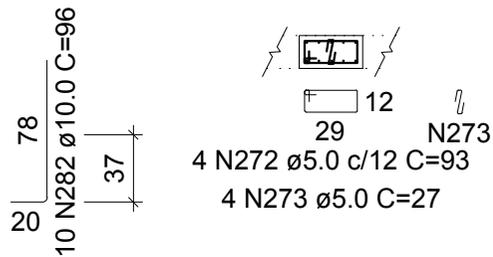

ESPERA P33

ESC 1:50

