



V10 (14 x 40)

ESC 1:100

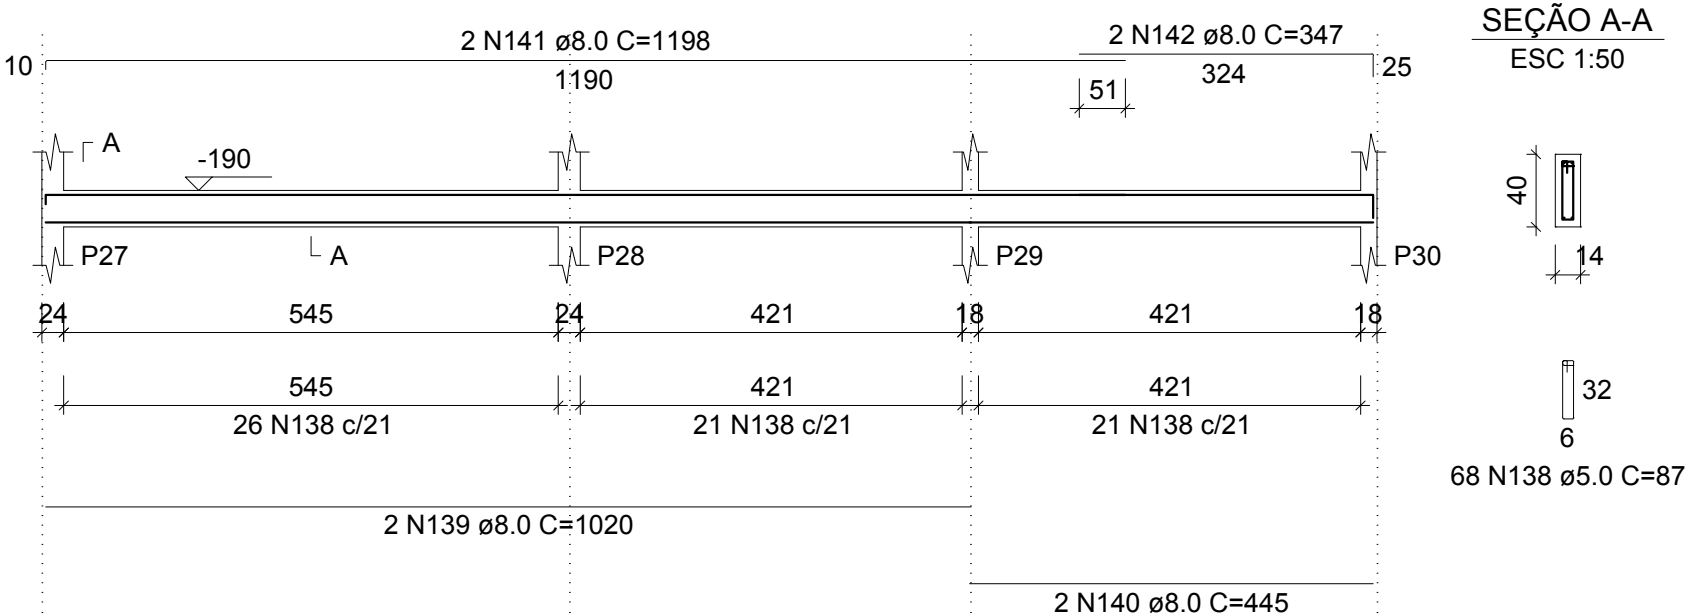

V11 (14 x 40)

ESC 1:100

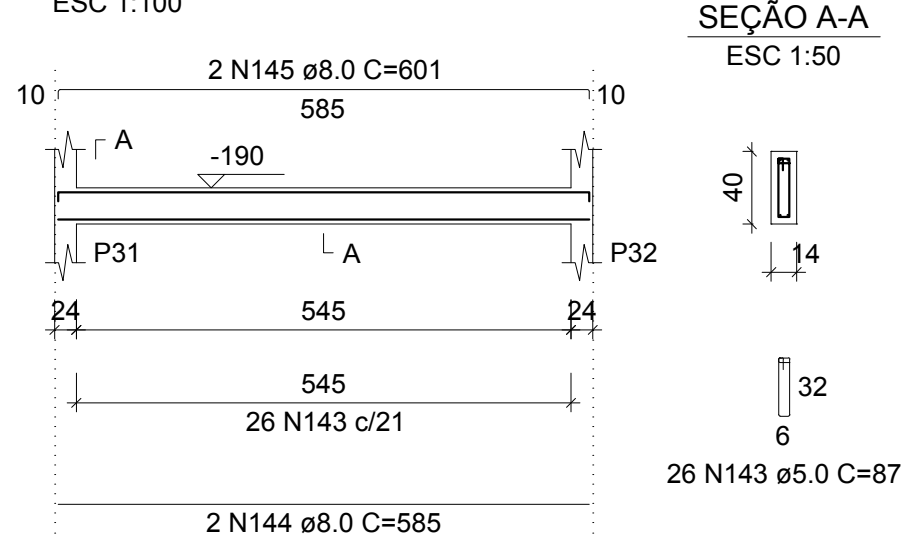

V12 (24 x 40)

ESC 1:100

