


Forma do pavimento Subsolo (Nível -190)


escala 1:50

V1 (18 x 40)

ESC 1:100

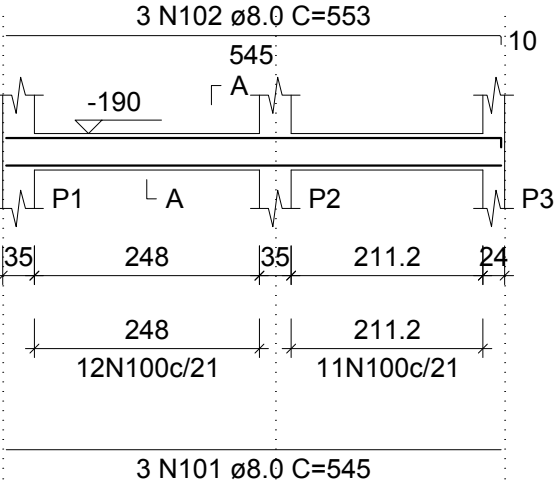


SEÇÃO A-A  
ESC 1:50

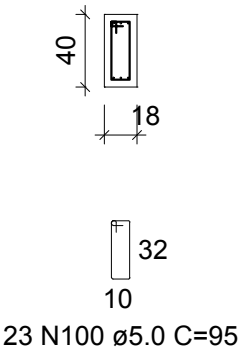


V2 (18 x 40)

ESC 1:100

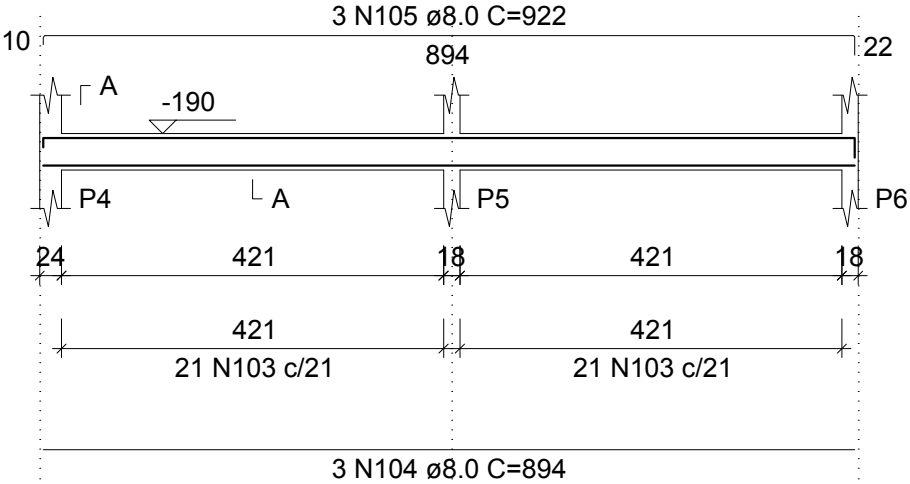


SEÇÃO A-A  
ESC 1:50

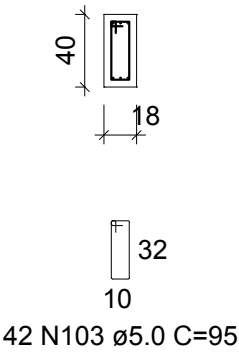


V3 (18 x 40)

ESC 1:100

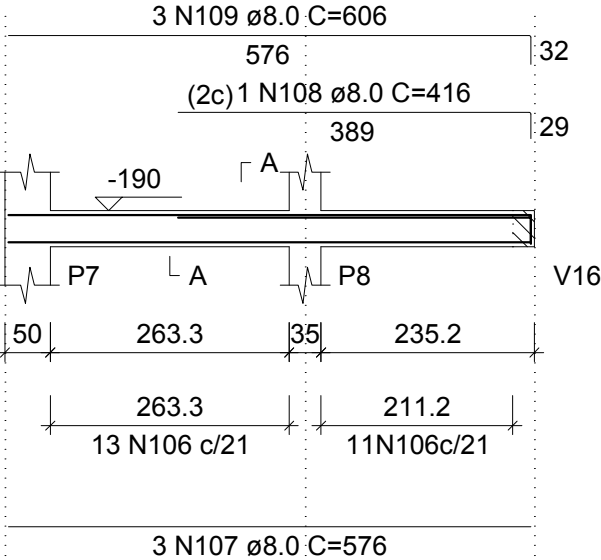


SEÇÃO A-A  
ESC 1:50

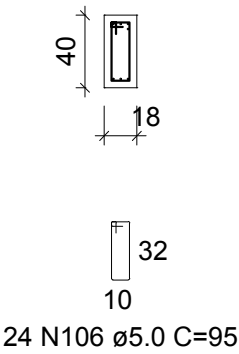


V4 (18 x 50)

ESC 1:100

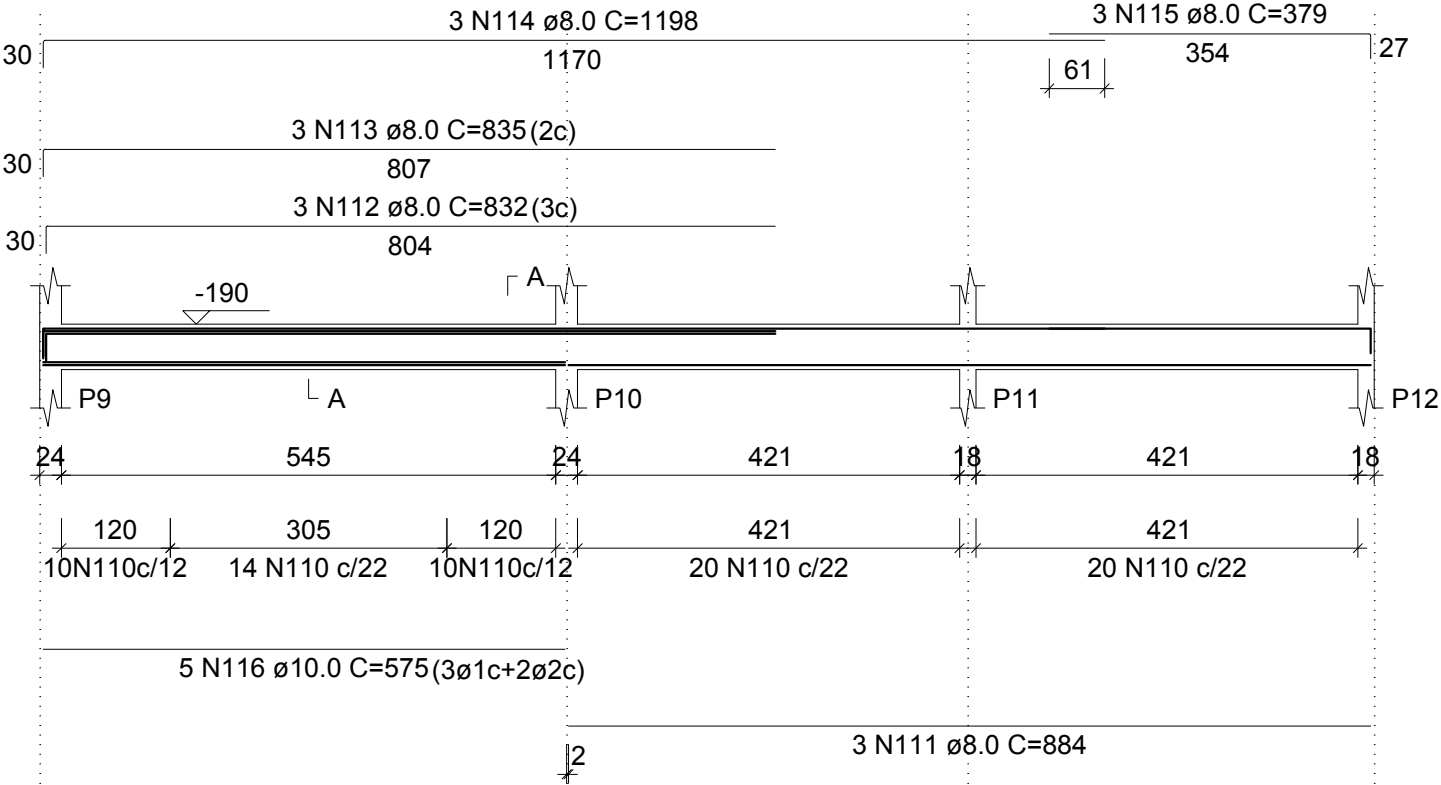


SEÇÃO A-A  
ESC 1:50


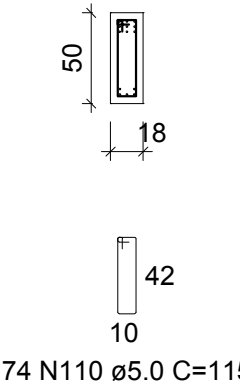


# V5 (18 x 50)

ESC 1:100

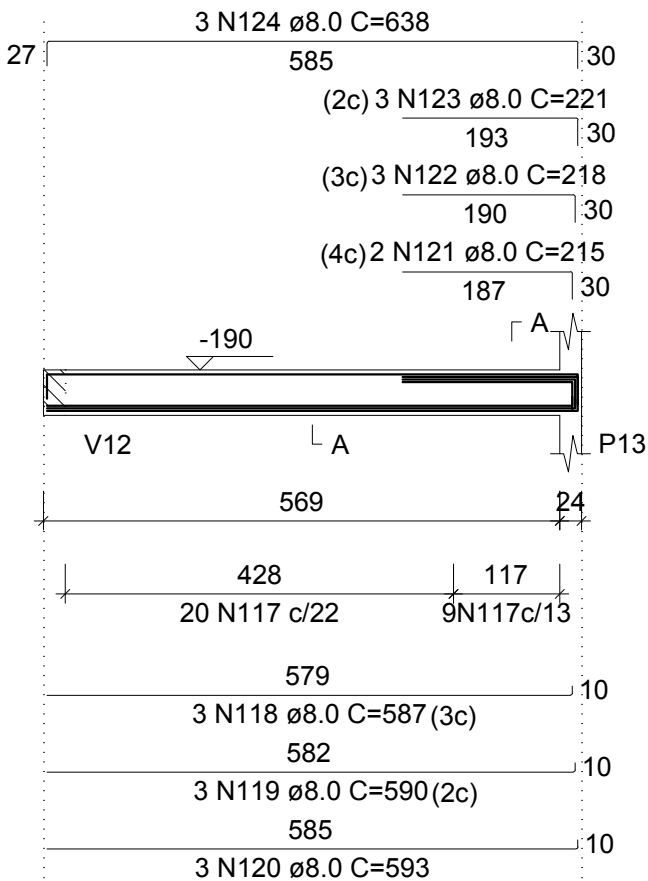


SEÇÃO A-A  
ESC 1:50

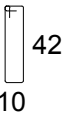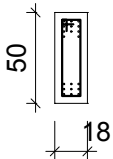


29 N117 ø5.0 C=115

# V6 (18 x 40)

ESC 1:100

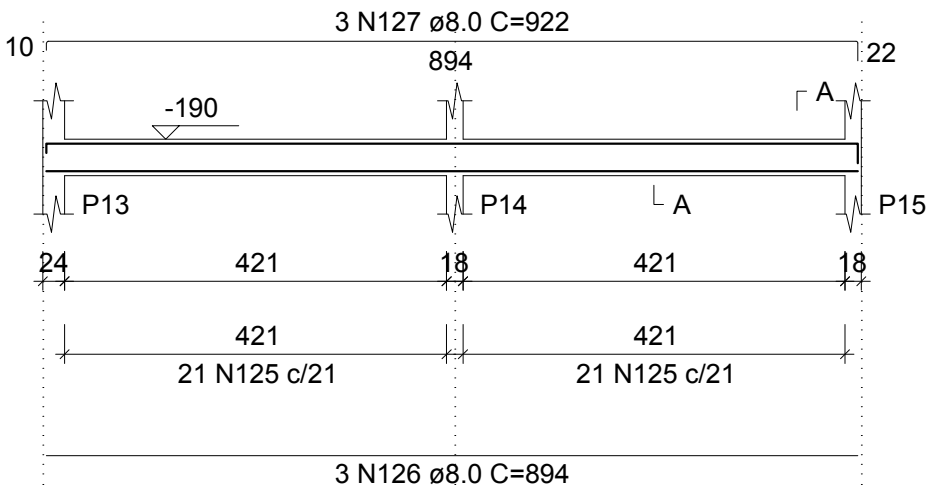


SEÇÃO A-A  
ESC 1:50

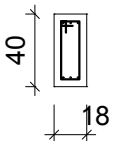


42 N125 ø5.0 C=95

# V7 (14 x 40)

ESC 1:100

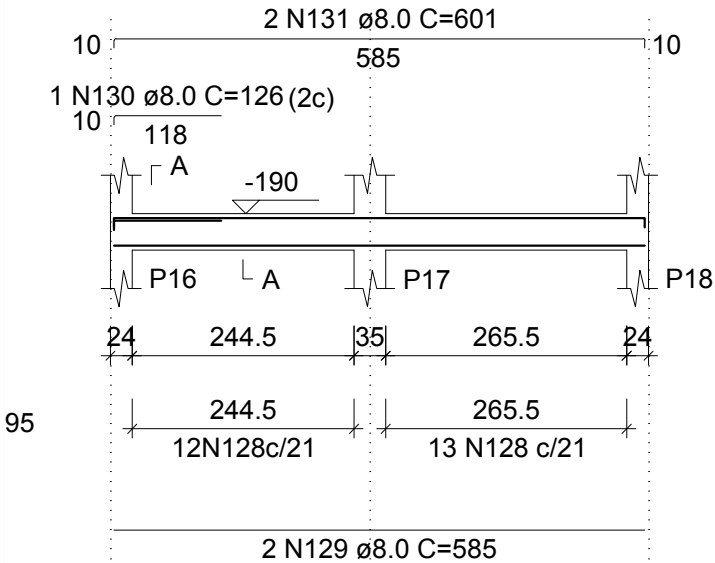


SEÇÃO A-A  
ESC 1:50

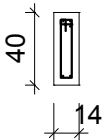


25 N128 ø5.0 C=87

# V8 (14 x 40)

ESC 1:100

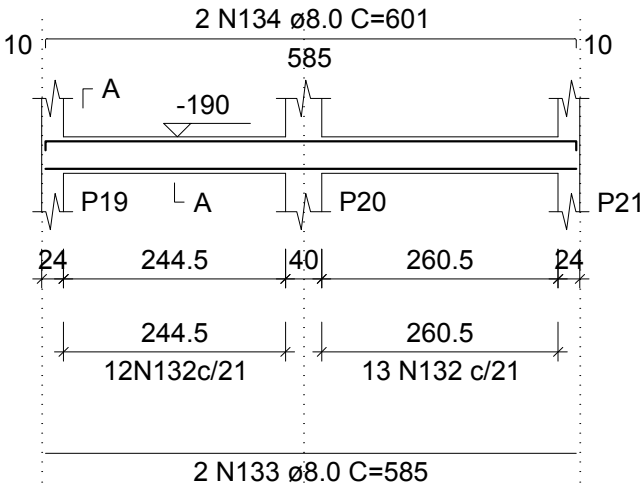


SEÇÃO A-A  
ESC 1:50

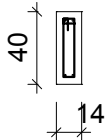


25 N132 ø5.0 C=87

# V9 (18 x 40)

ESC 1:100

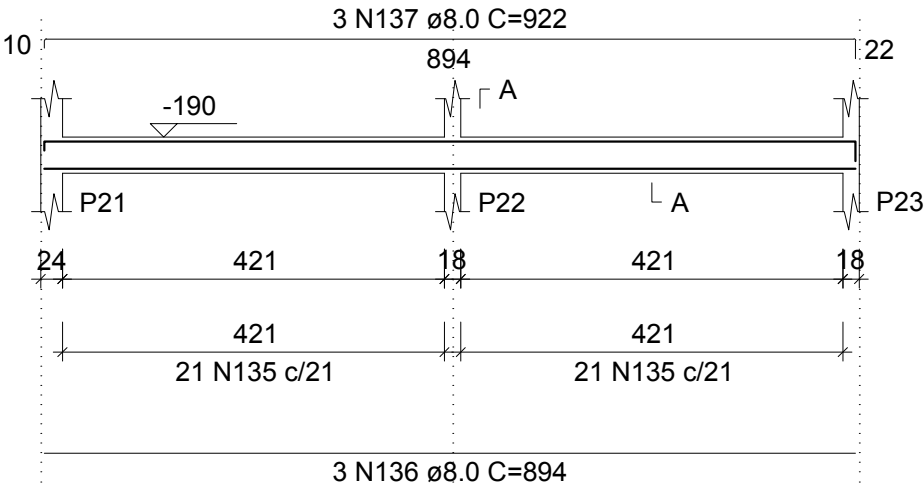


SEÇÃO A-A  
ESC 1:50

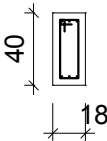

42 N135 ø5.0 C=95


V10 (14 x 40)

ESC 1:100

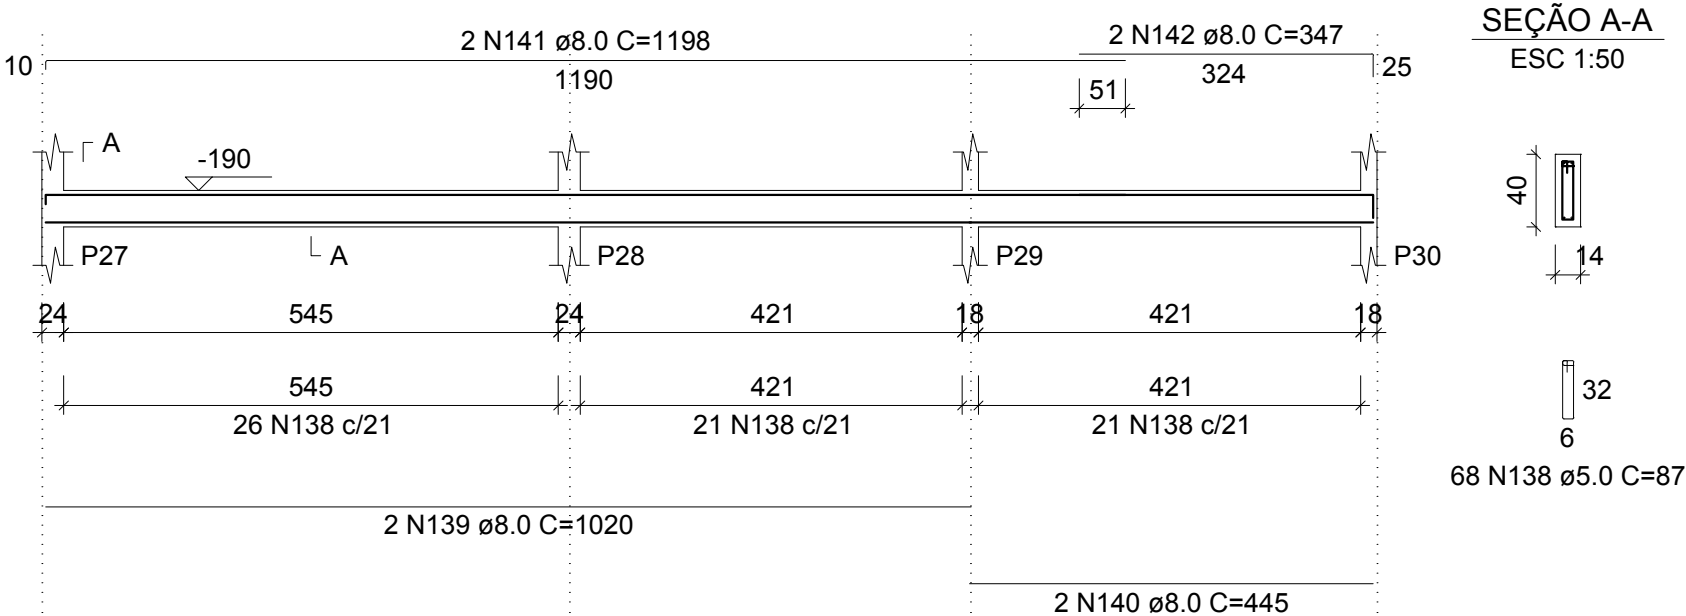

V11 (14 x 40)

ESC 1:100

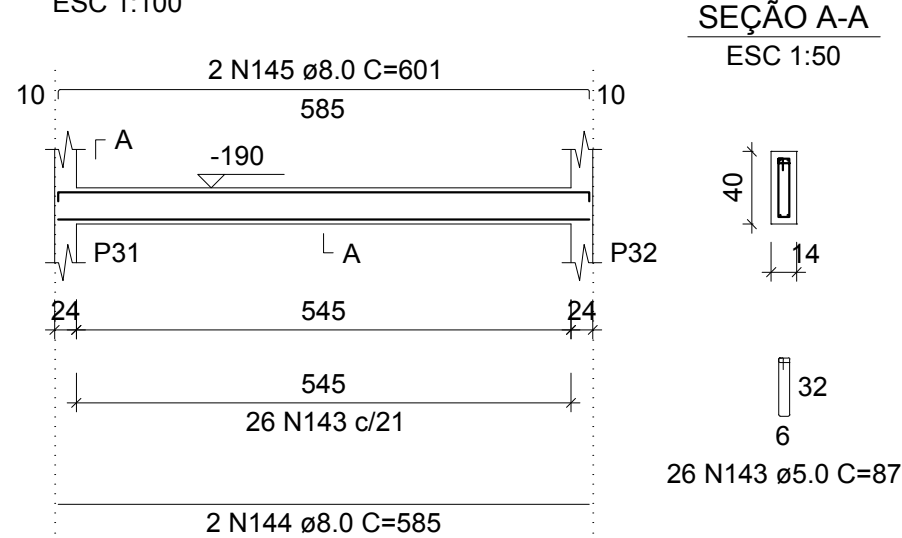

V12 (24 x 40)

ESC 1:100

