

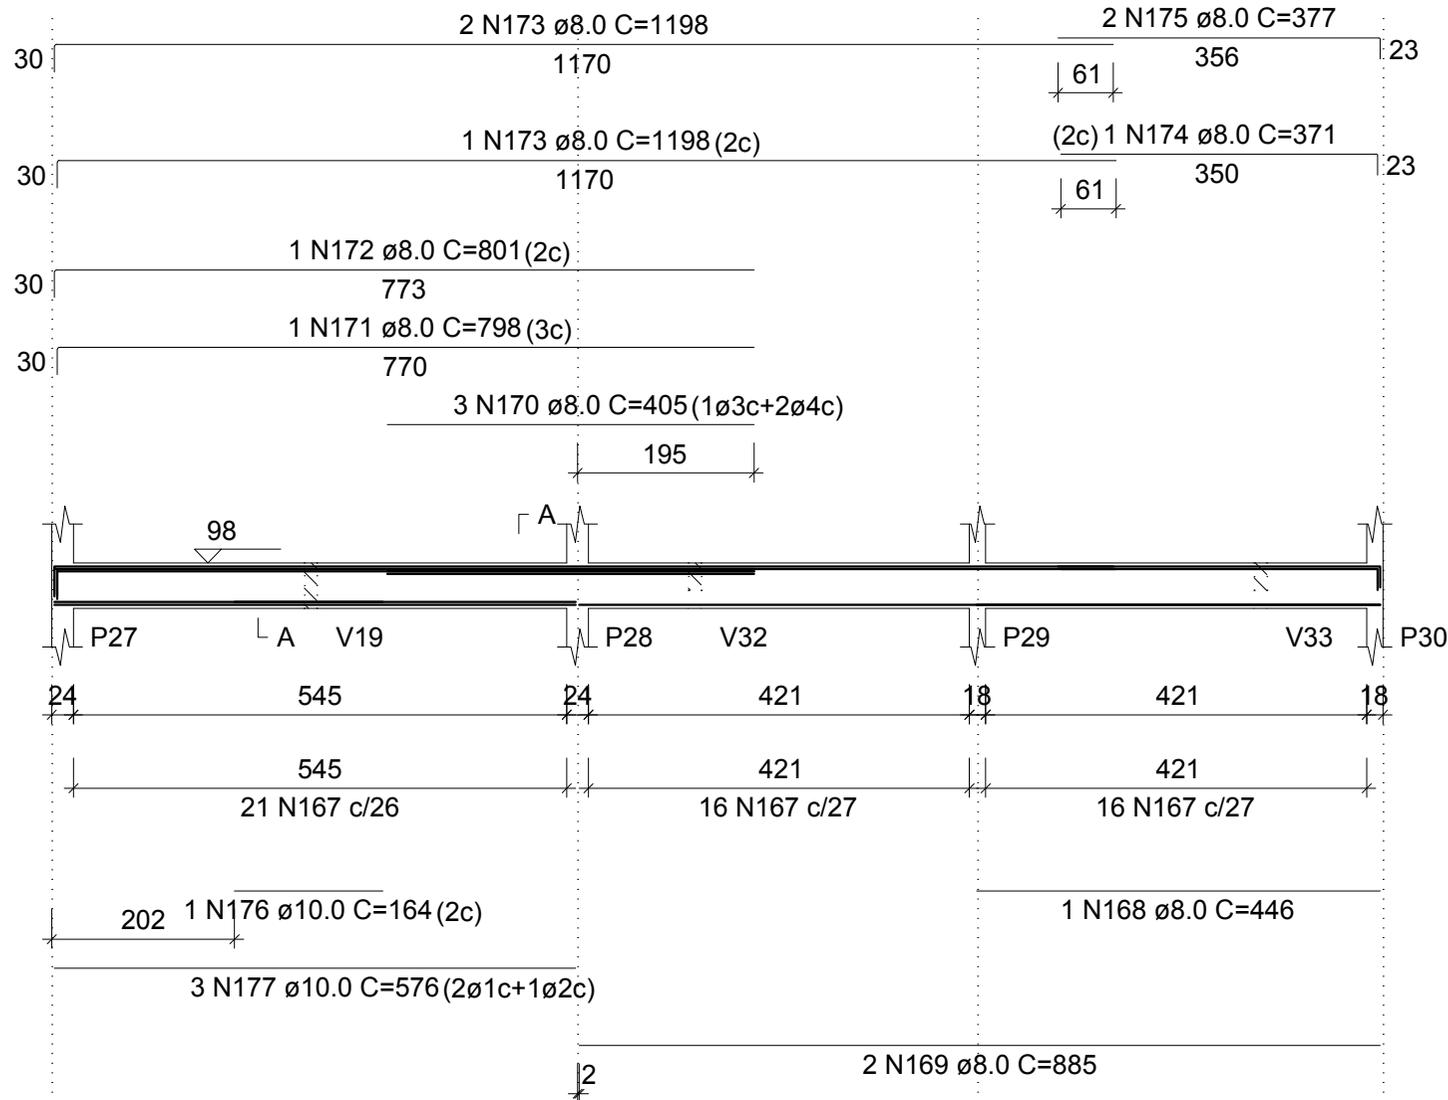


V14 (14 x 50)

ESC 1:100

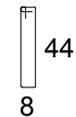

SEÇÃO A-A ESC 1:50

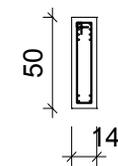

53 N167 \varnothing 5.0 C=115