

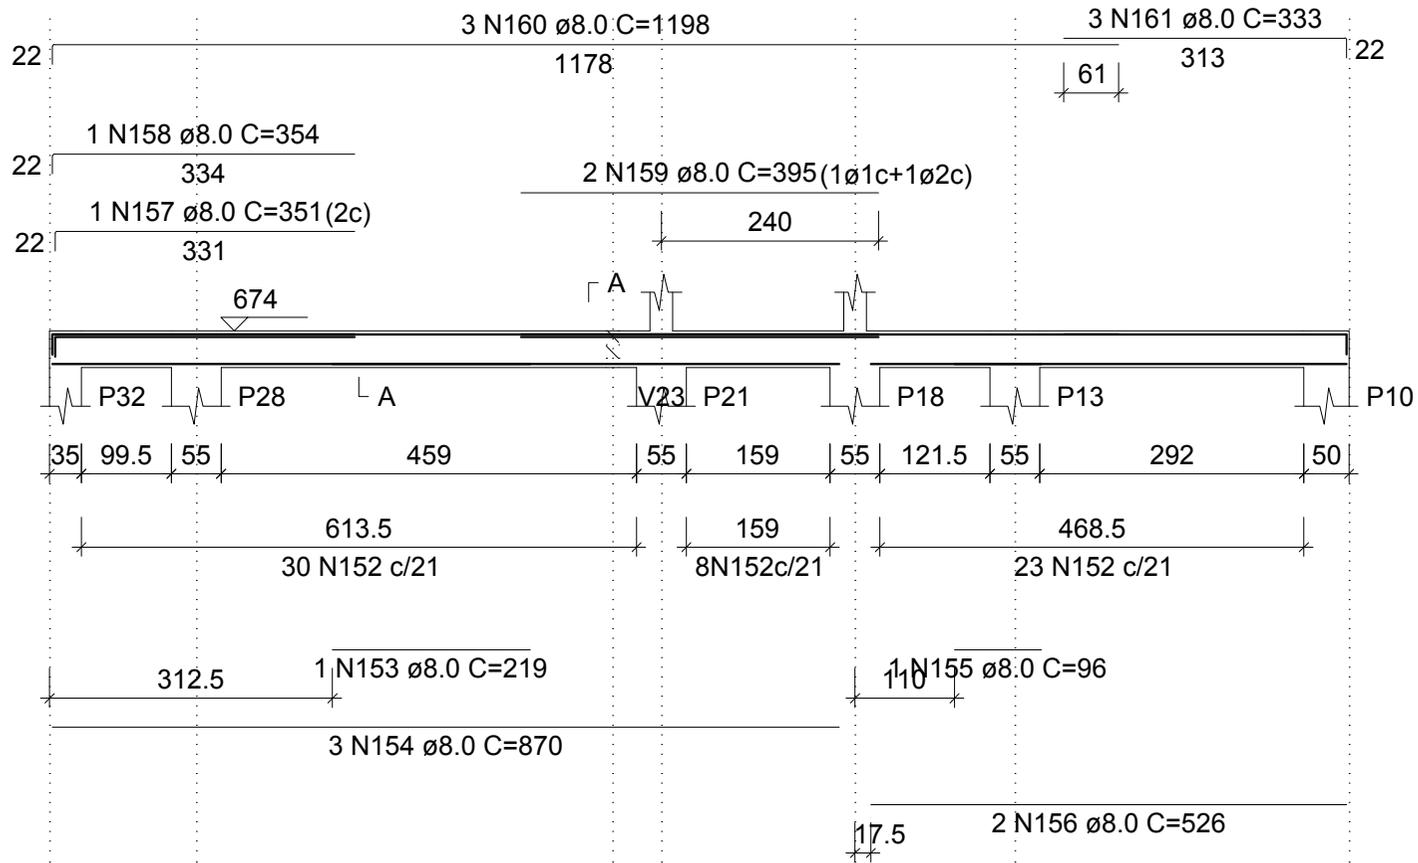


V18 (18 x 40)

ESC 1:100

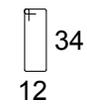

SEÇÃO A-A ESC 1:50

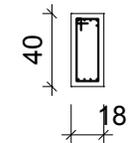

61 N152 $\varnothing 5.0$ C=103